

OAKBROOK EVANGELICAL FREE CHURCH


OSHKOSH, WI

PHASE 1

FLOOR PLAN


8,493 SQ. FT. FIRST FLOOR

2,117 SQ. FT. SECOND FLOOR

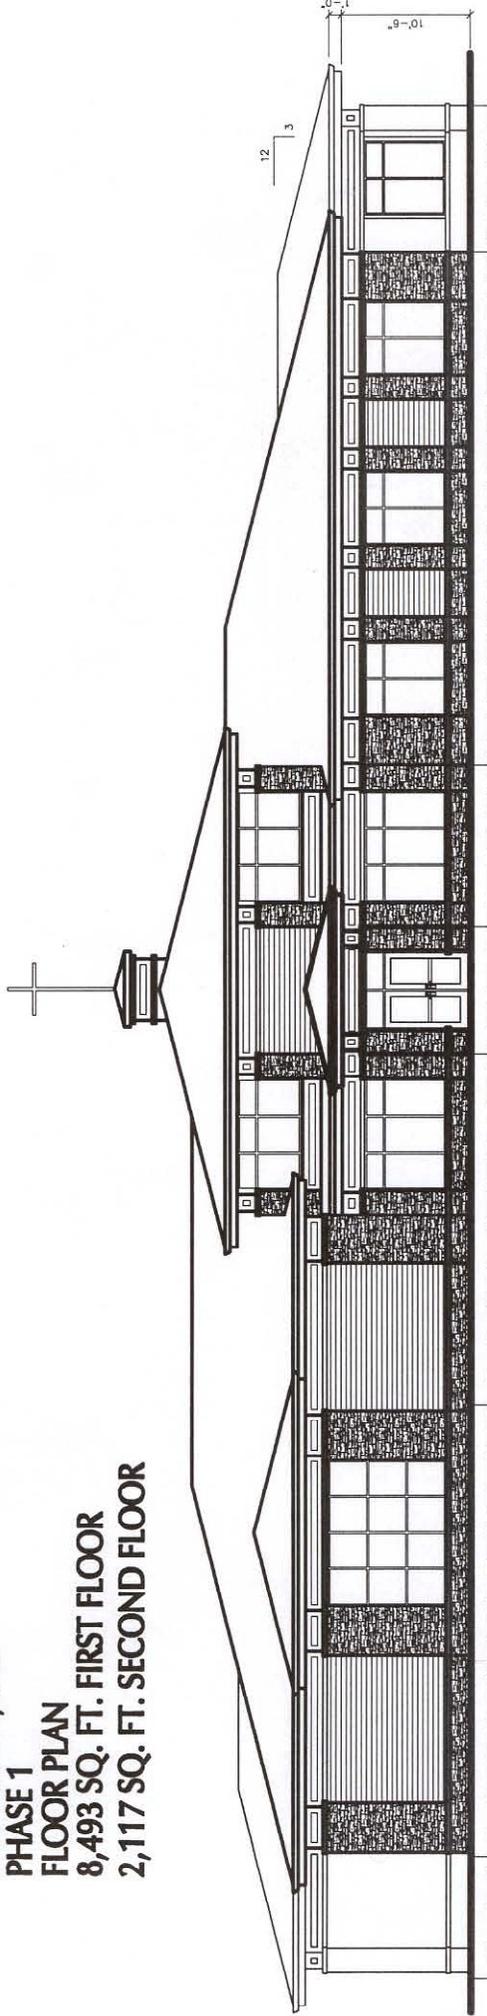

SOUTHEAST ELEVATION

SCALE: 1/8" = 1'-0"

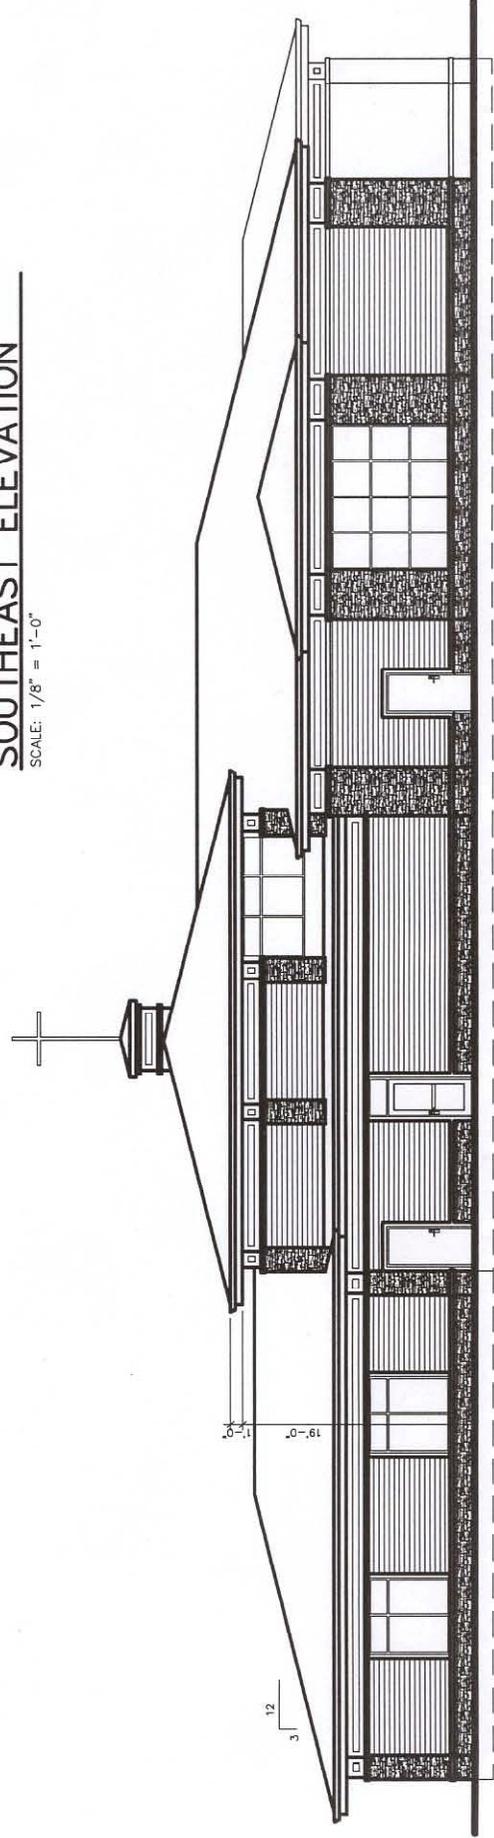

NORTHWEST ELEVATION

SCALE: 1/8" = 1'-0"