


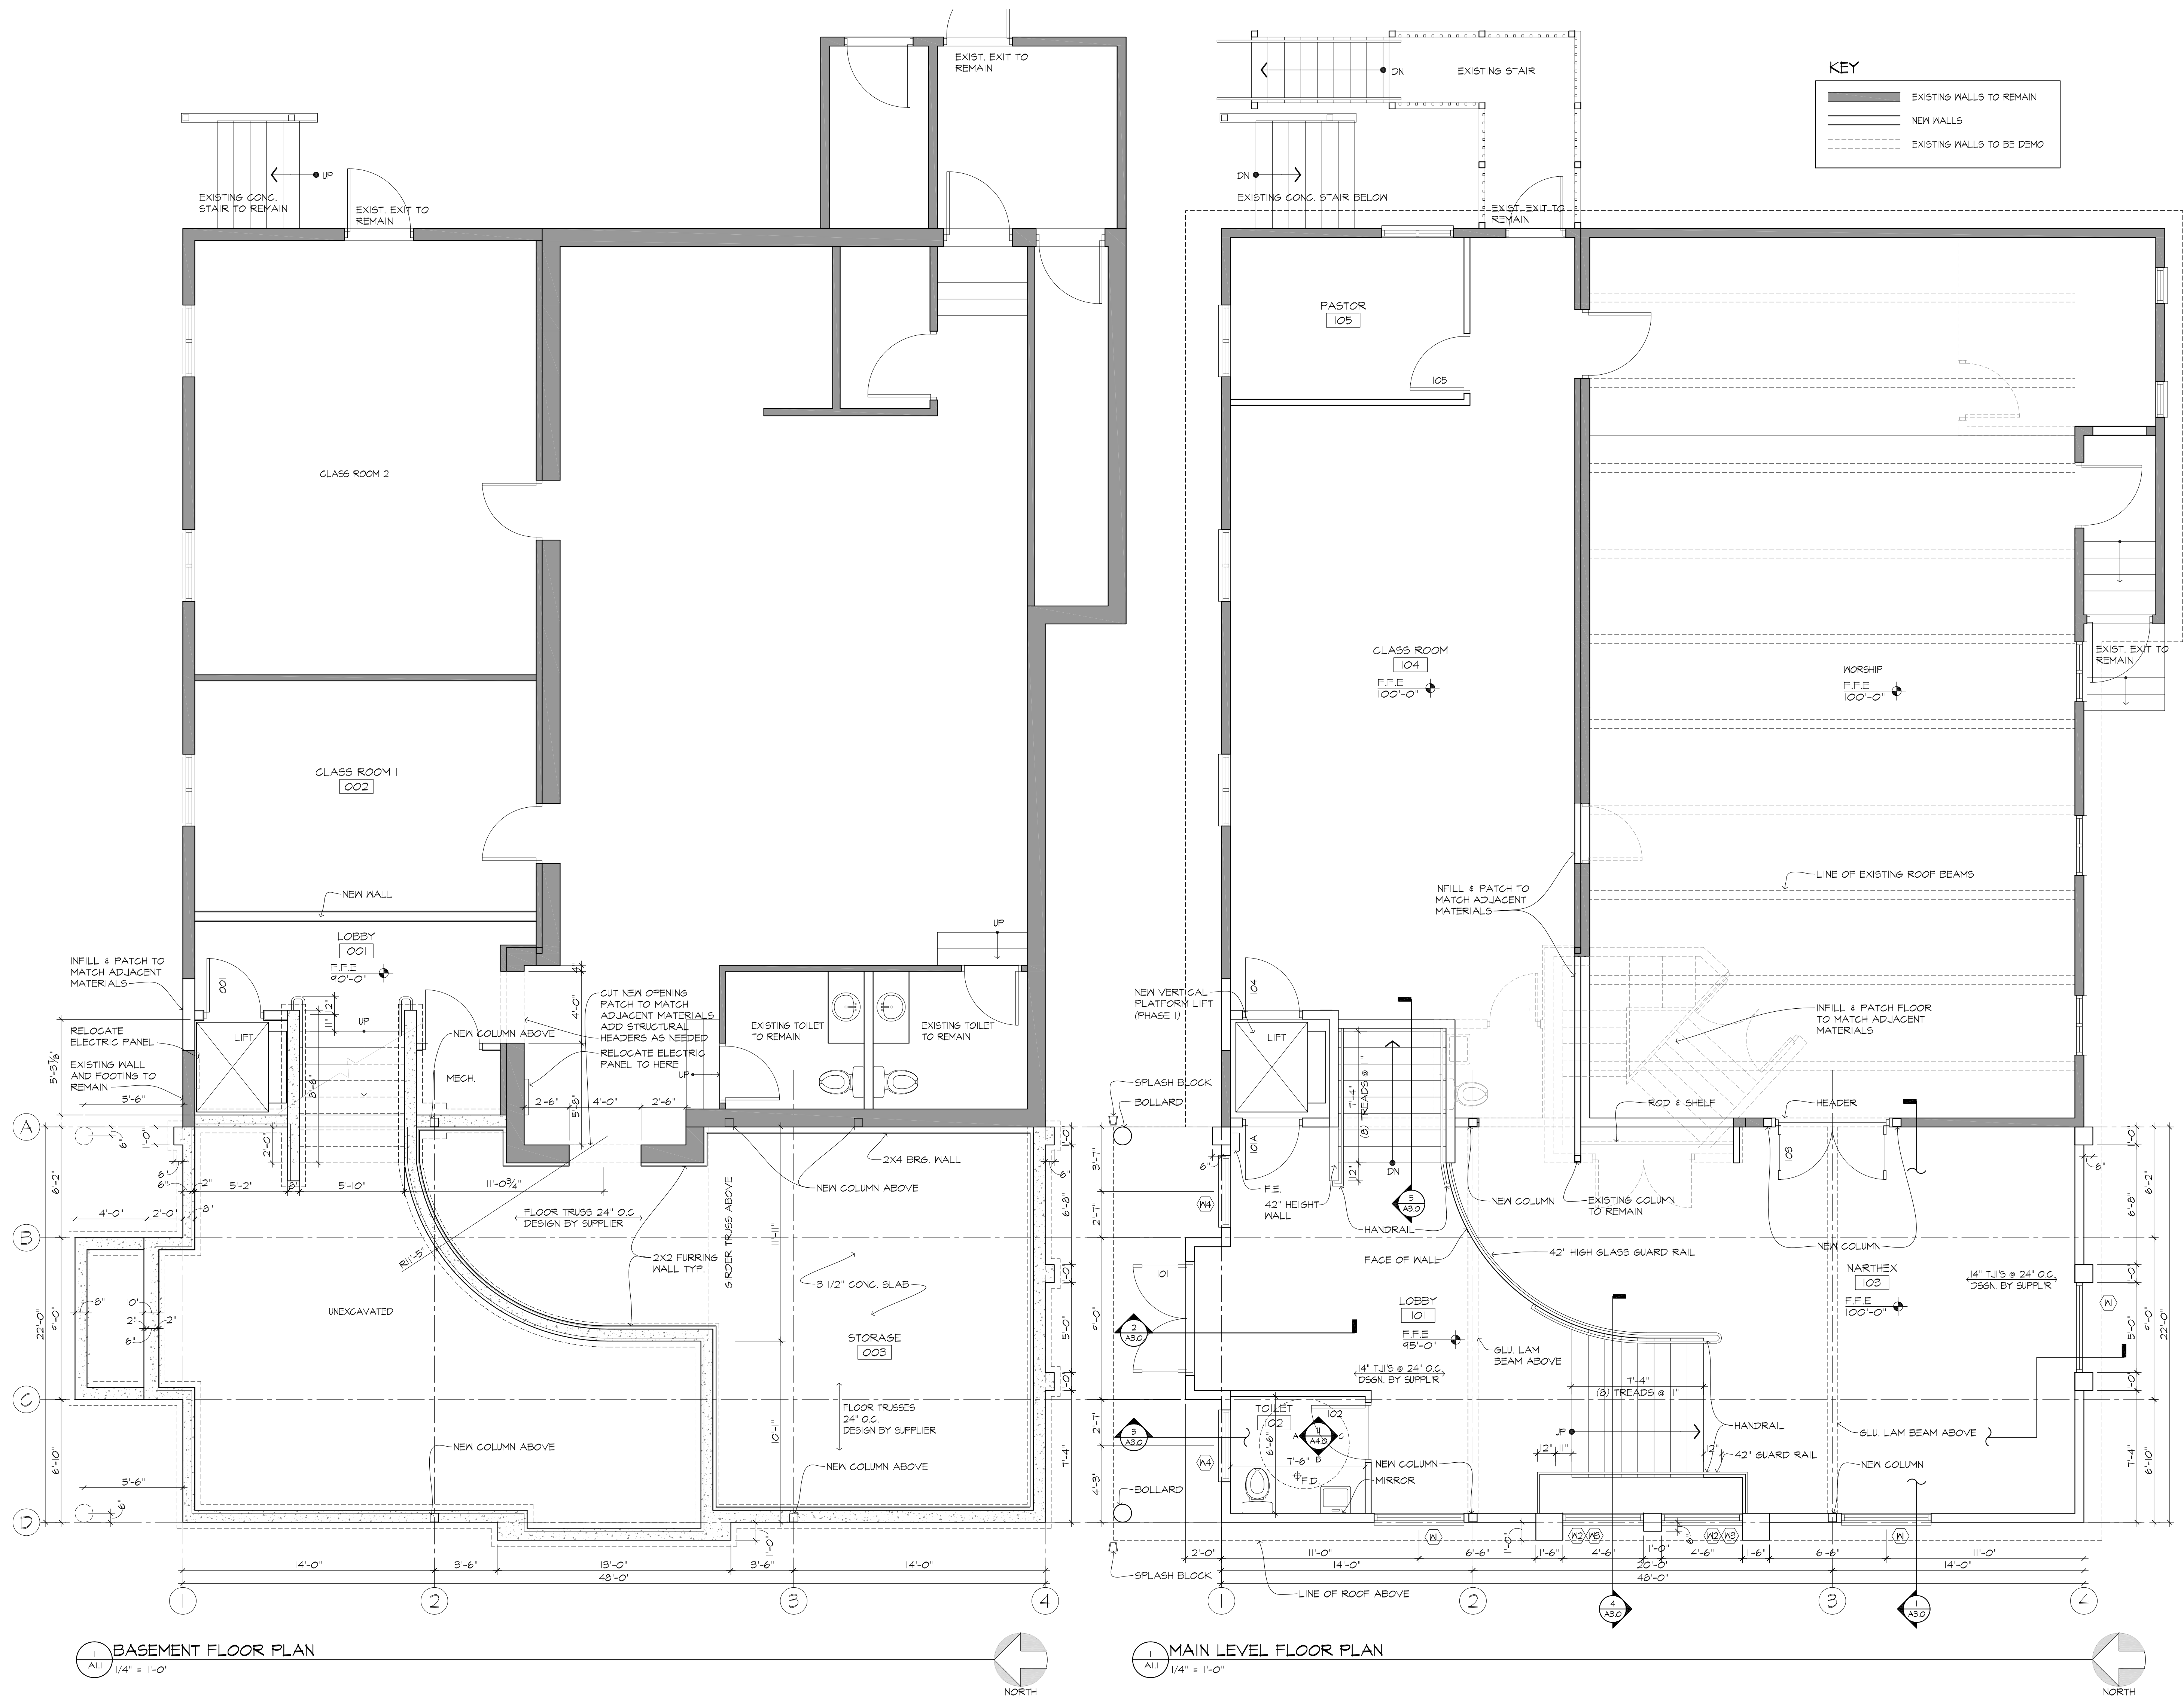

ADDITION TO:
**PLUM CITY
EVANGELICAL
FREE CHURCH**

501 1ST. AVENUE EAST
PLUM CITY, WI 54761

DERRICK
Commercial Contracting

1505 Hwy 65 P.O. Box 445
New Richmond, WI 54017
715-246-2320
www.derrickbuilt.com

ARCHNET

u s a

architecture • interiors
sustainable design

333 N Main St. Ste. 201
Stillwater, MN 55082
651-430-0606

archnetusa.com

Revisions

Item	Date

Registration Information

I hereby certify that this plan, specification, or report was prepared by me or under my direct supervision, and that I am a duly Licensed Architect under the laws of the State of Wisconsin.

Printed Name

MICHAEL F. DIEM

Signature

DATE

3/31/10

License #

5803

Sheet Information

FOUNDATION PLAN
& FLOOR PLAN

Project No : 09-130

Drawing No :



Drawn By : CL

Checked By : MD

Date : 3/31/10

A1.1

©2009 ARCHNET, Inc.

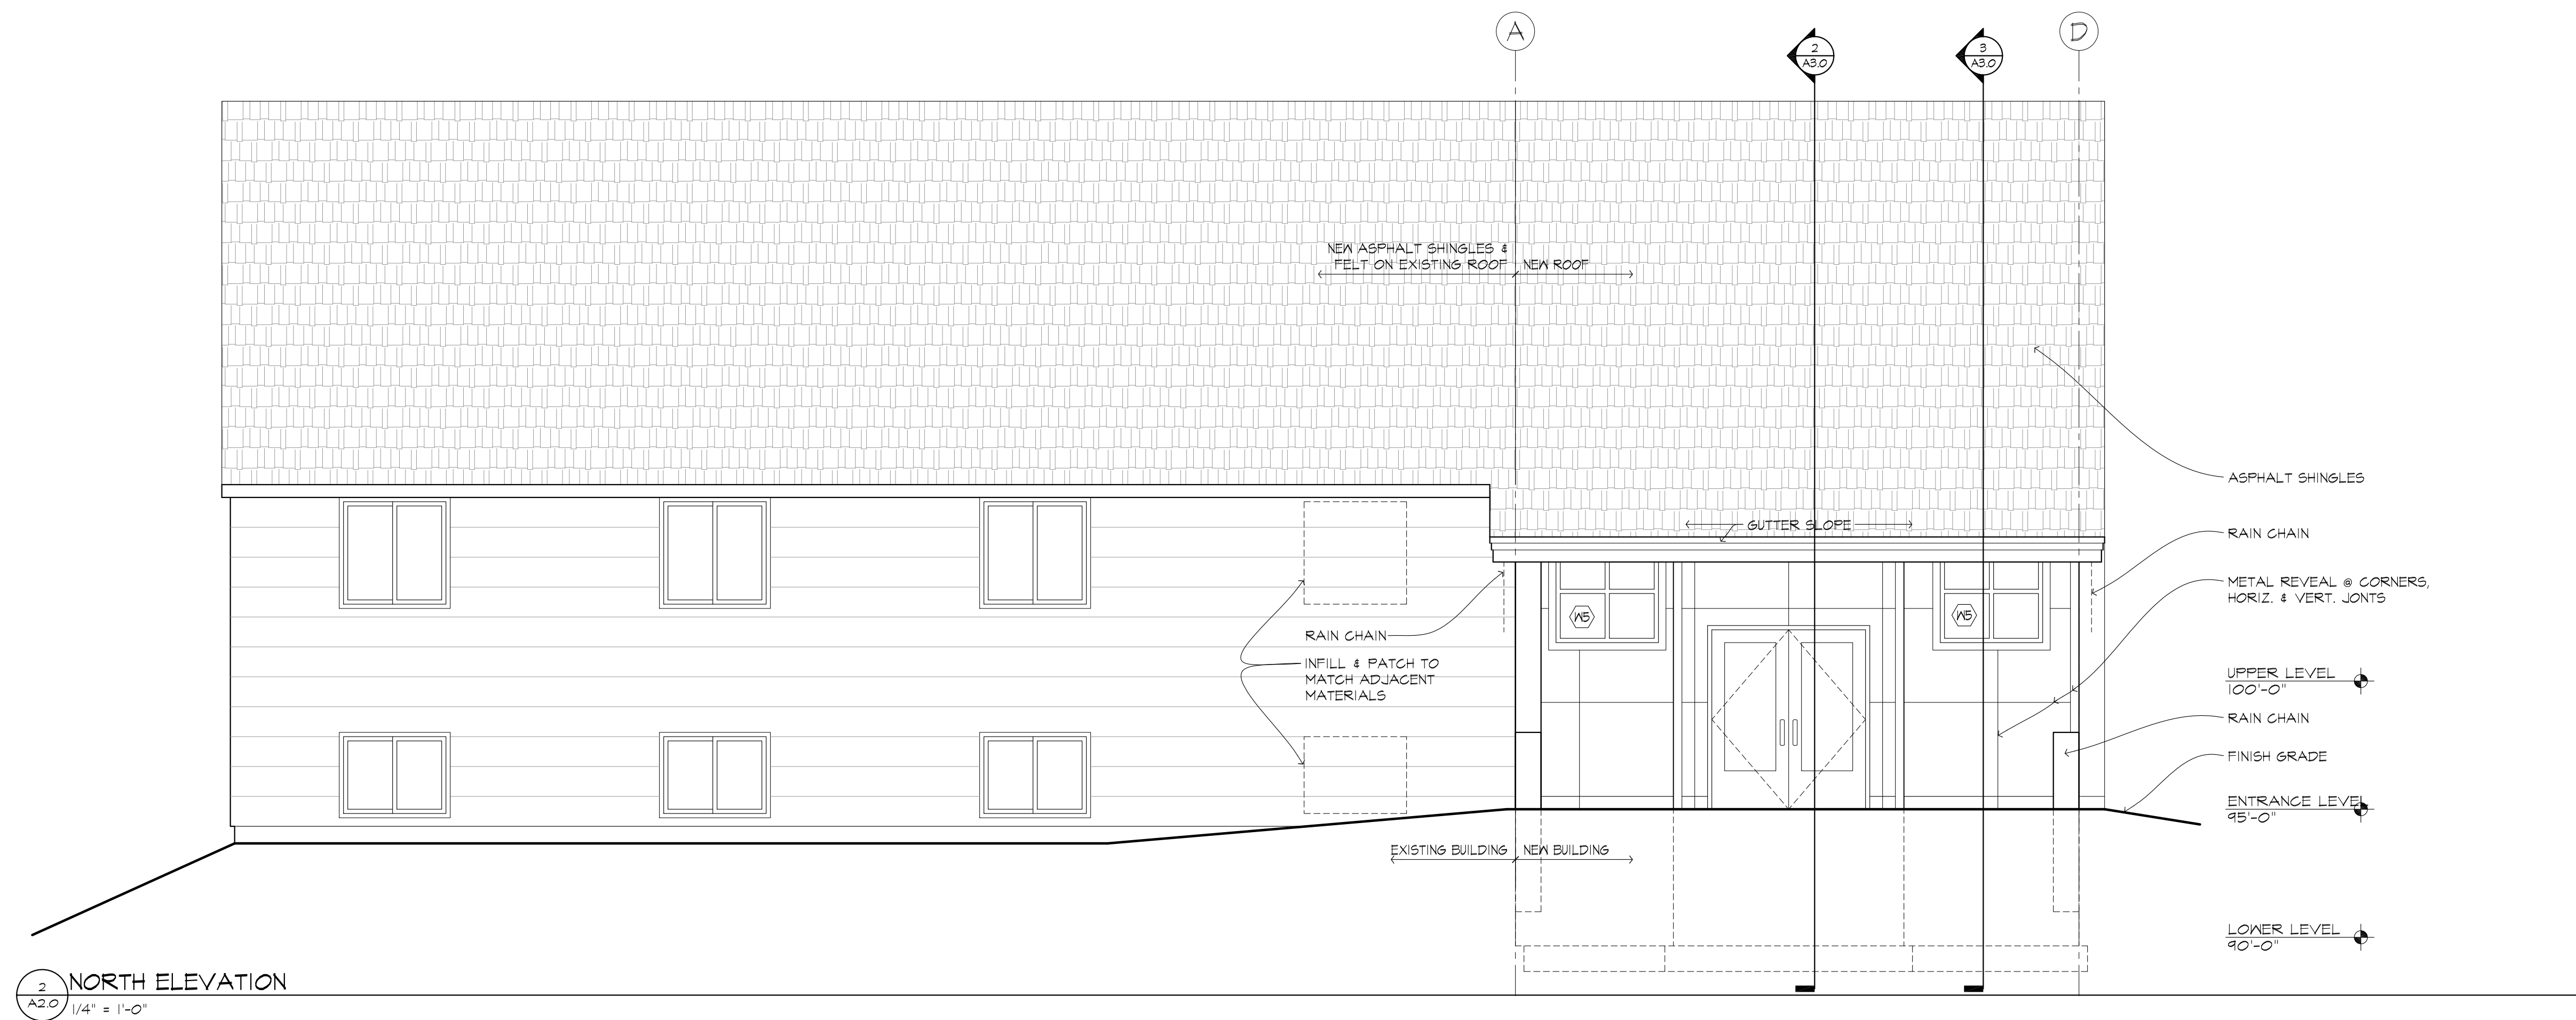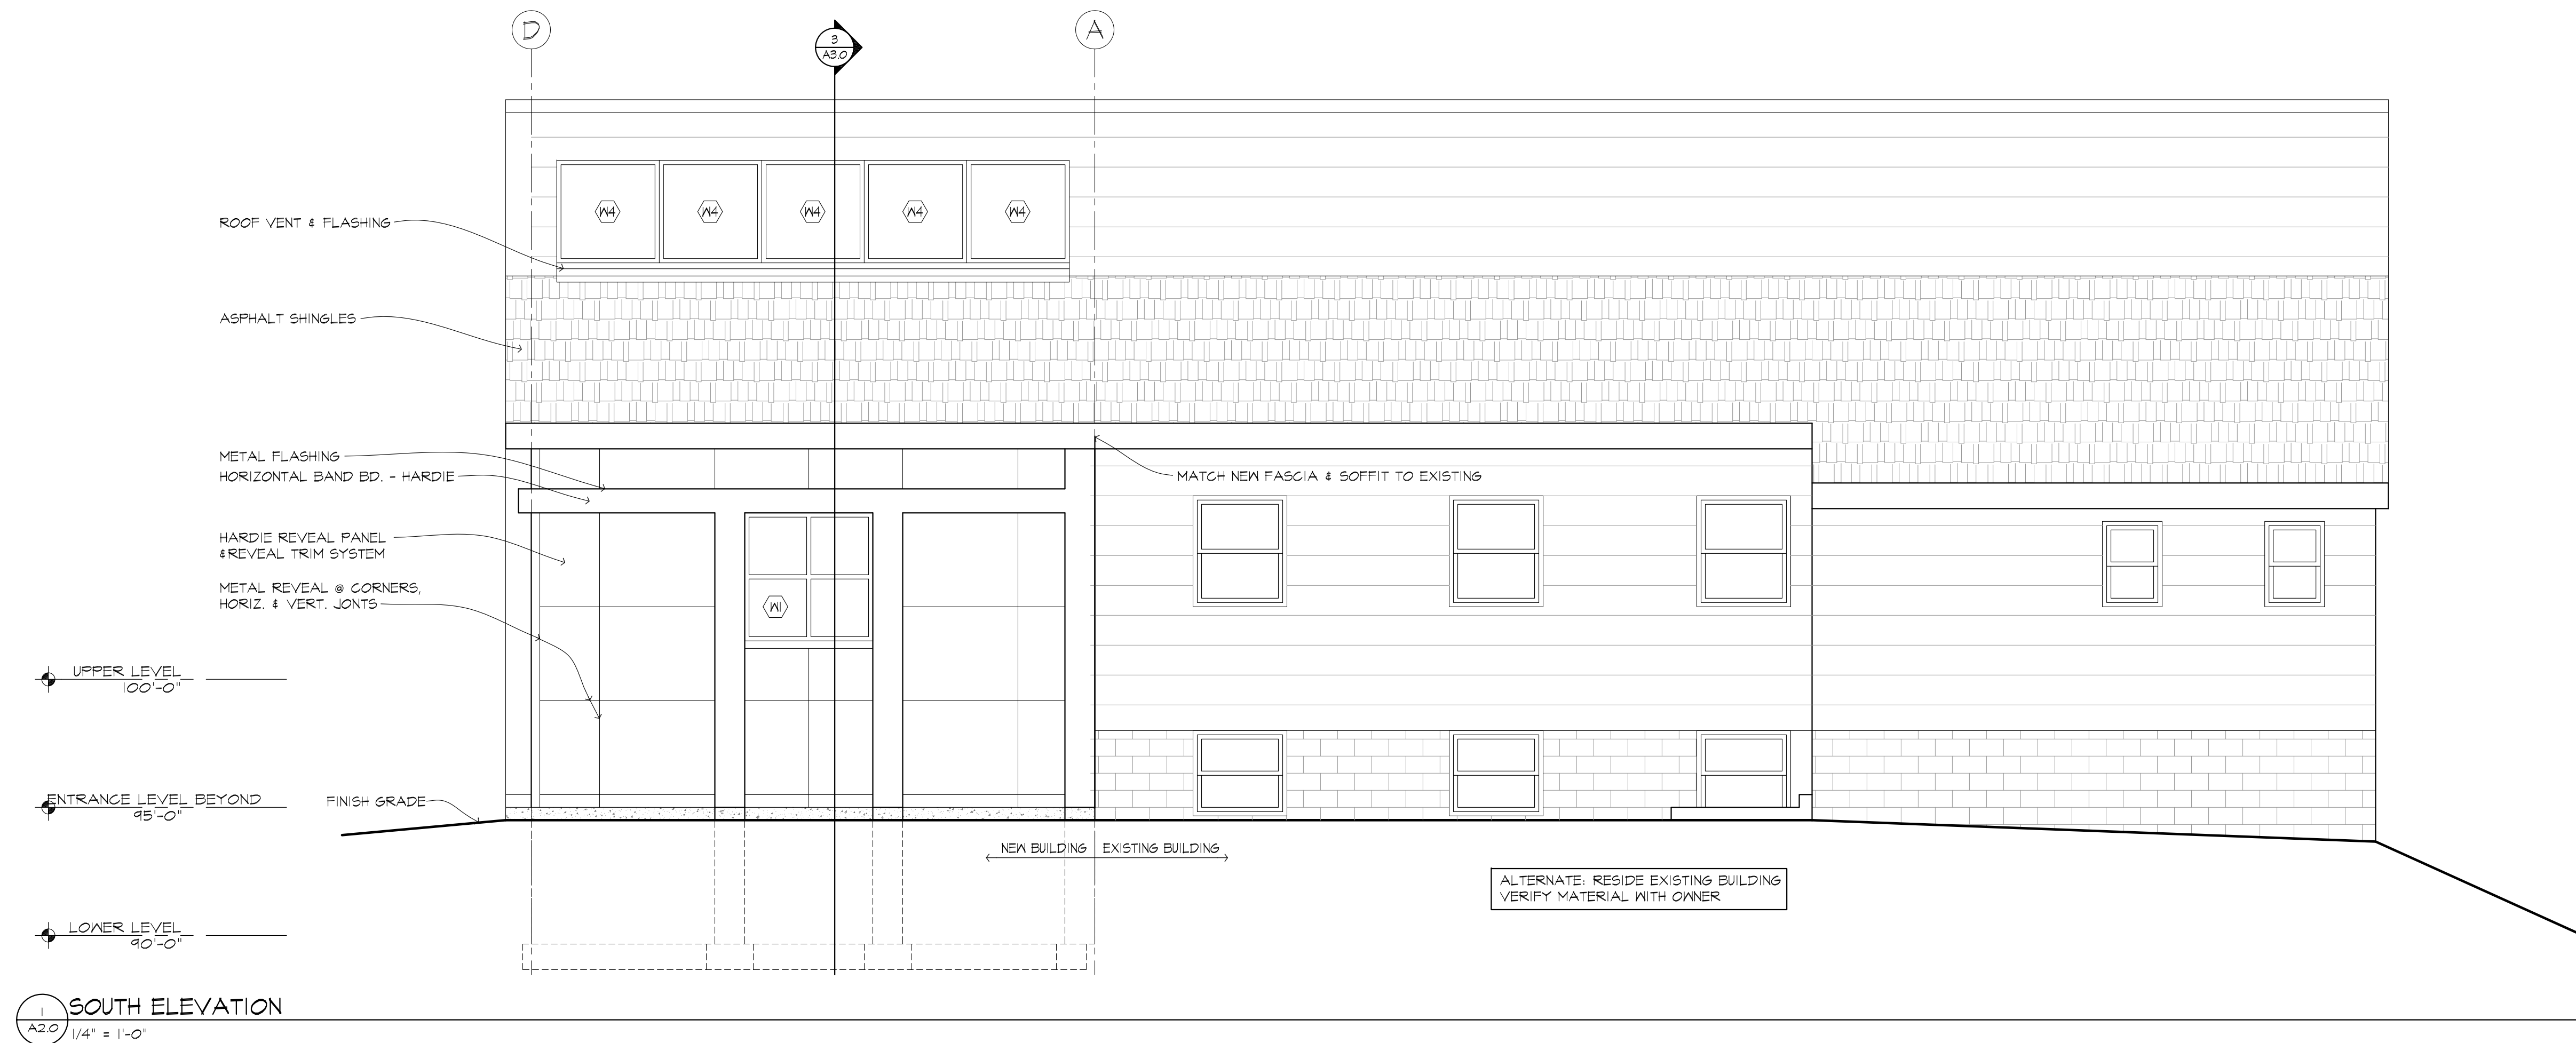

ADDITION TO:
**PLUM CITY
EVANGELICAL
FREE CHURCH**
501 1ST. AVENUE EAST
PLUM CITY, WI 54761

DERRICK
Commercial Contracting

1505 Hwy 65 P.O. Box 445
New Richmond, WI 54017
715-246-2320
www.derrickbuilt.com

ARCHNET
u s a
architecture • interiors
sustainable design

333 N Main St. Ste. 201
Stillwater, MN 55082
651-430-0606
archnetusa.com

Revisions	
Item	Date

Registration Information

I hereby certify that this plan, specification, or report was prepared by me or under my direct supervision, and that I am a duly Licensed Architect under the laws of the State of Wisconsin.

Printed Name
MICHAEL F. DIEM

Signature

DATE 3/31/10 License # 5803

Sheet Information
ELEVATIONS


Project No : 09-130 Drawing No :
Drawn By : CL
Checked By : MD
Date : 3/31/10

A2.0

©2009 ARCHNET, Inc.



1 EAST ELEVATION (NO WORK ON THIS ELEVATION)
A2.1 1/4" = 1'-0"

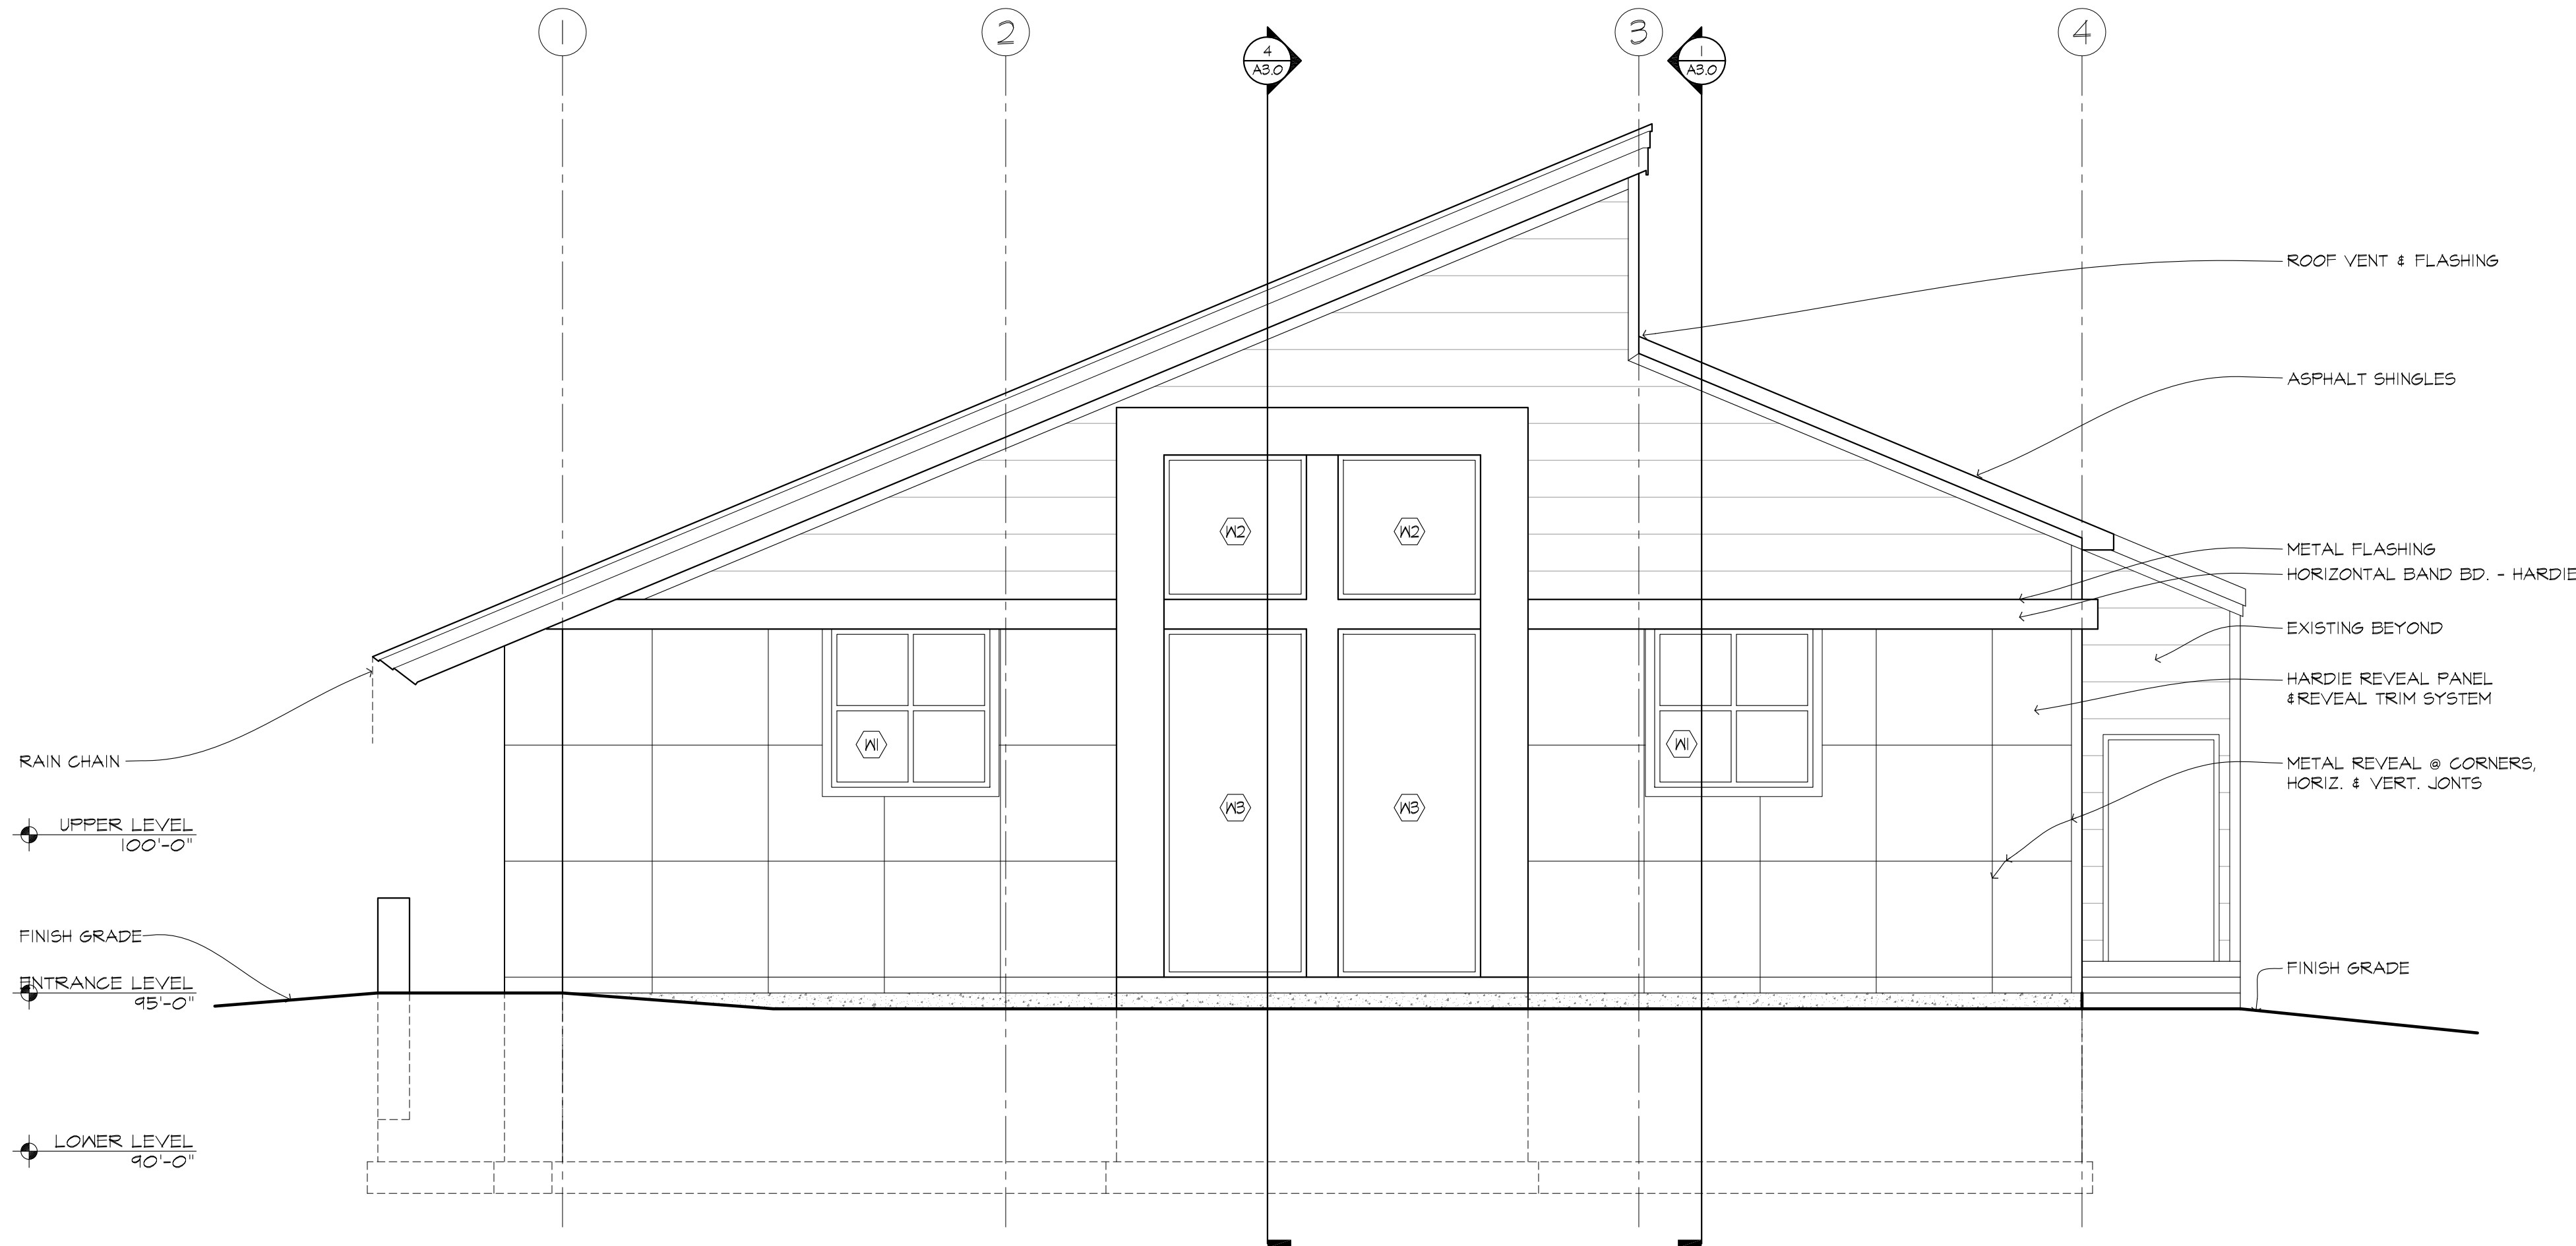

2 WEST ELEVATION
A2.1 1/4" = 1'-0"

ADDITION TO:
**PLUM CITY
EVANGELICAL
FREE CHURCH**
501 1ST. AVENUE EAST
PLUM CITY, WI 54761

DERRICK
Commercial Contracting

1505 Hwy 65 P.O. Box 445
New Richmond, WI 54017
715-246-2320
www.derrickbuilt.com

ARCHNET

u s a

architecture • interiors
sustainable design

333 N Main St. Ste. 201
Stillwater, MN 55082
651-430-0606

archnetusa.com

Revisions

Item	Date

Registration Information

I hereby certify that this plan,
specification, or report was prepared by
me or under my direct supervision, and
that I am a duly Licensed Architect
under the laws of the State of Wisconsin.

Printed Name

MICHAEL F. DIEM

Signature

DATE

3/31/10

License #

5803

Sheet Information
ELEVATIONS

Project No : 09-130

Drawing No :


Drawn By : CL

Checked By : MD


Date : 3/31/10

A2.1


©2009 ARCHNET, Inc.

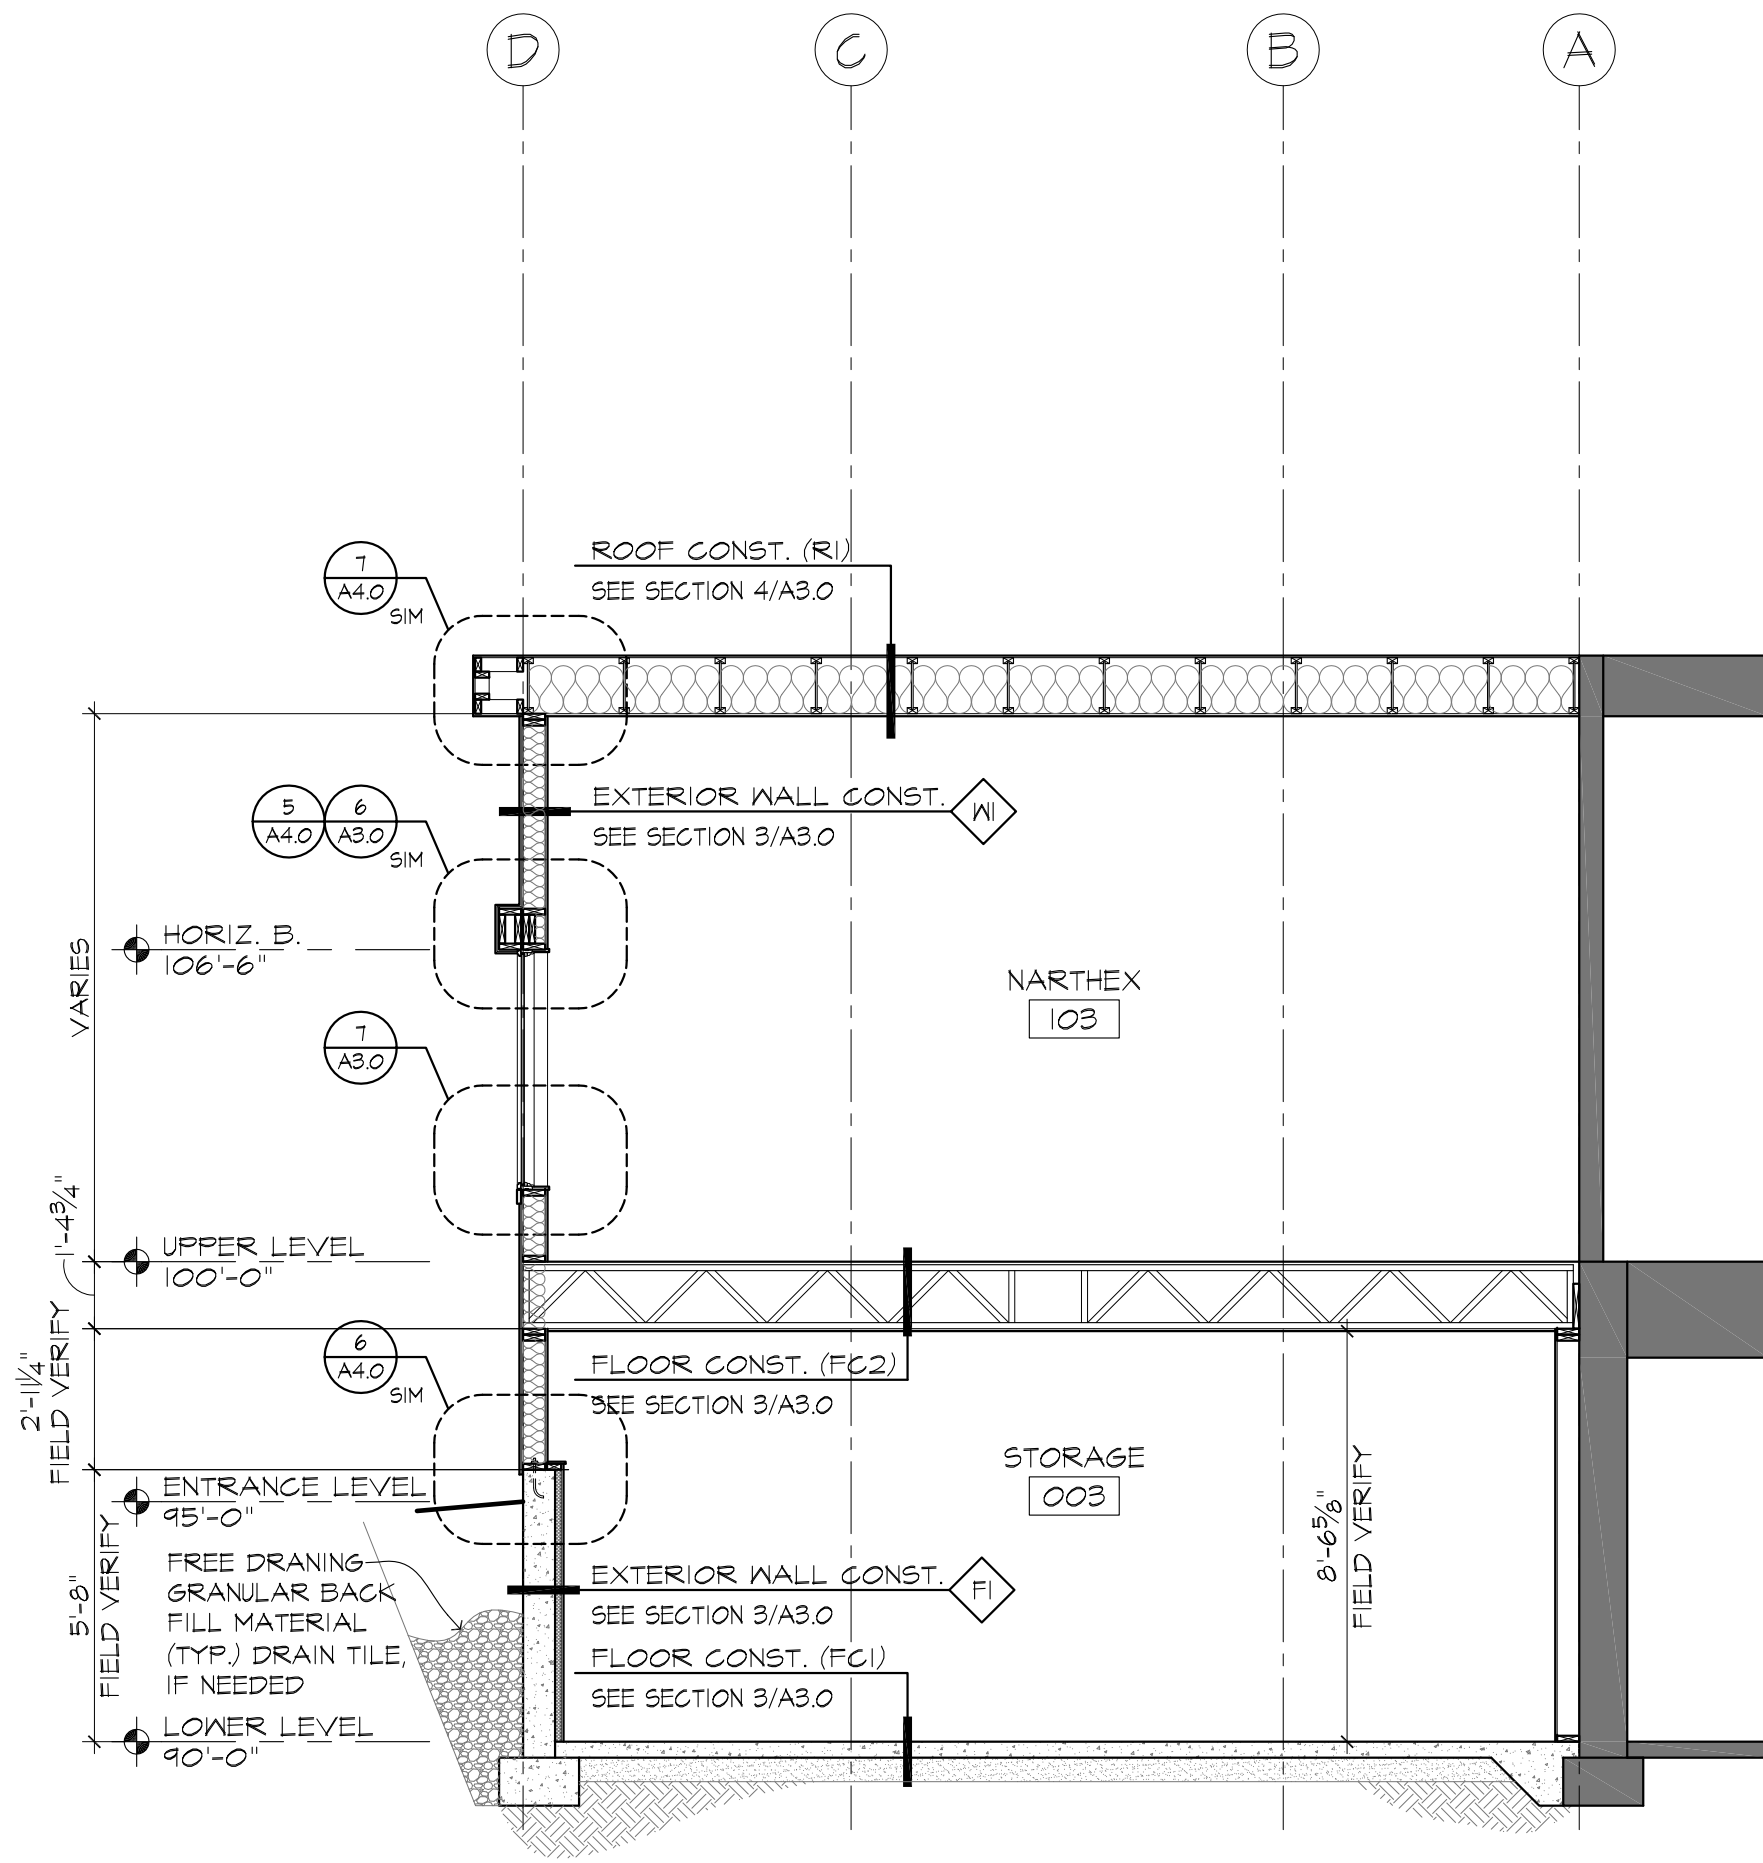


1 SECTION
A3.0 1/4" = 1'-0"

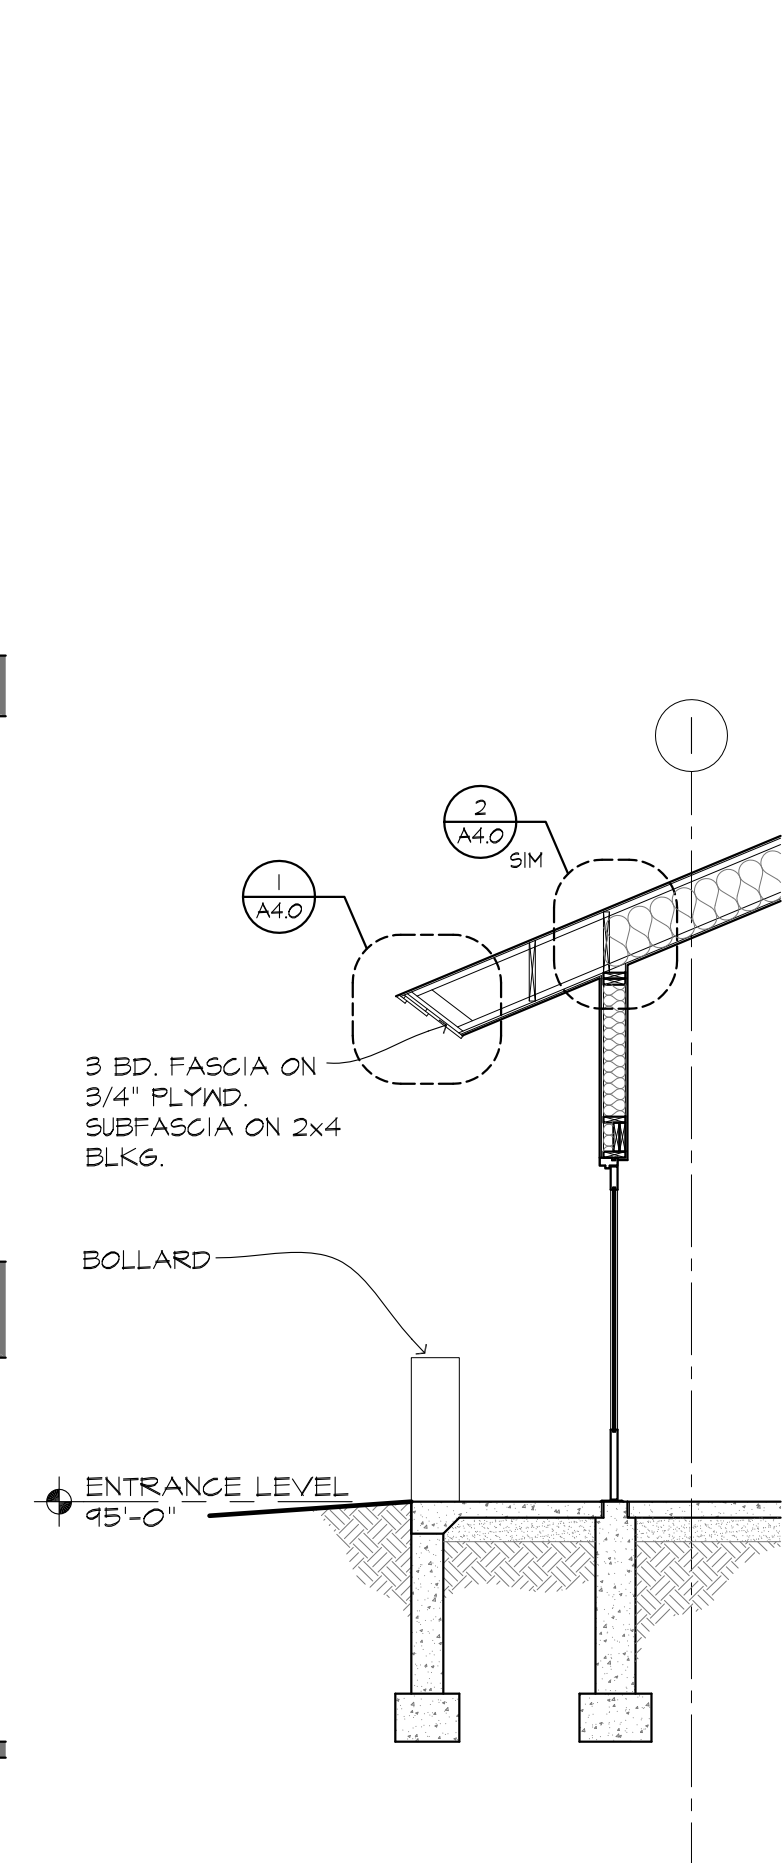


2 SECTION
A3.0 1/4" = 1'-0"

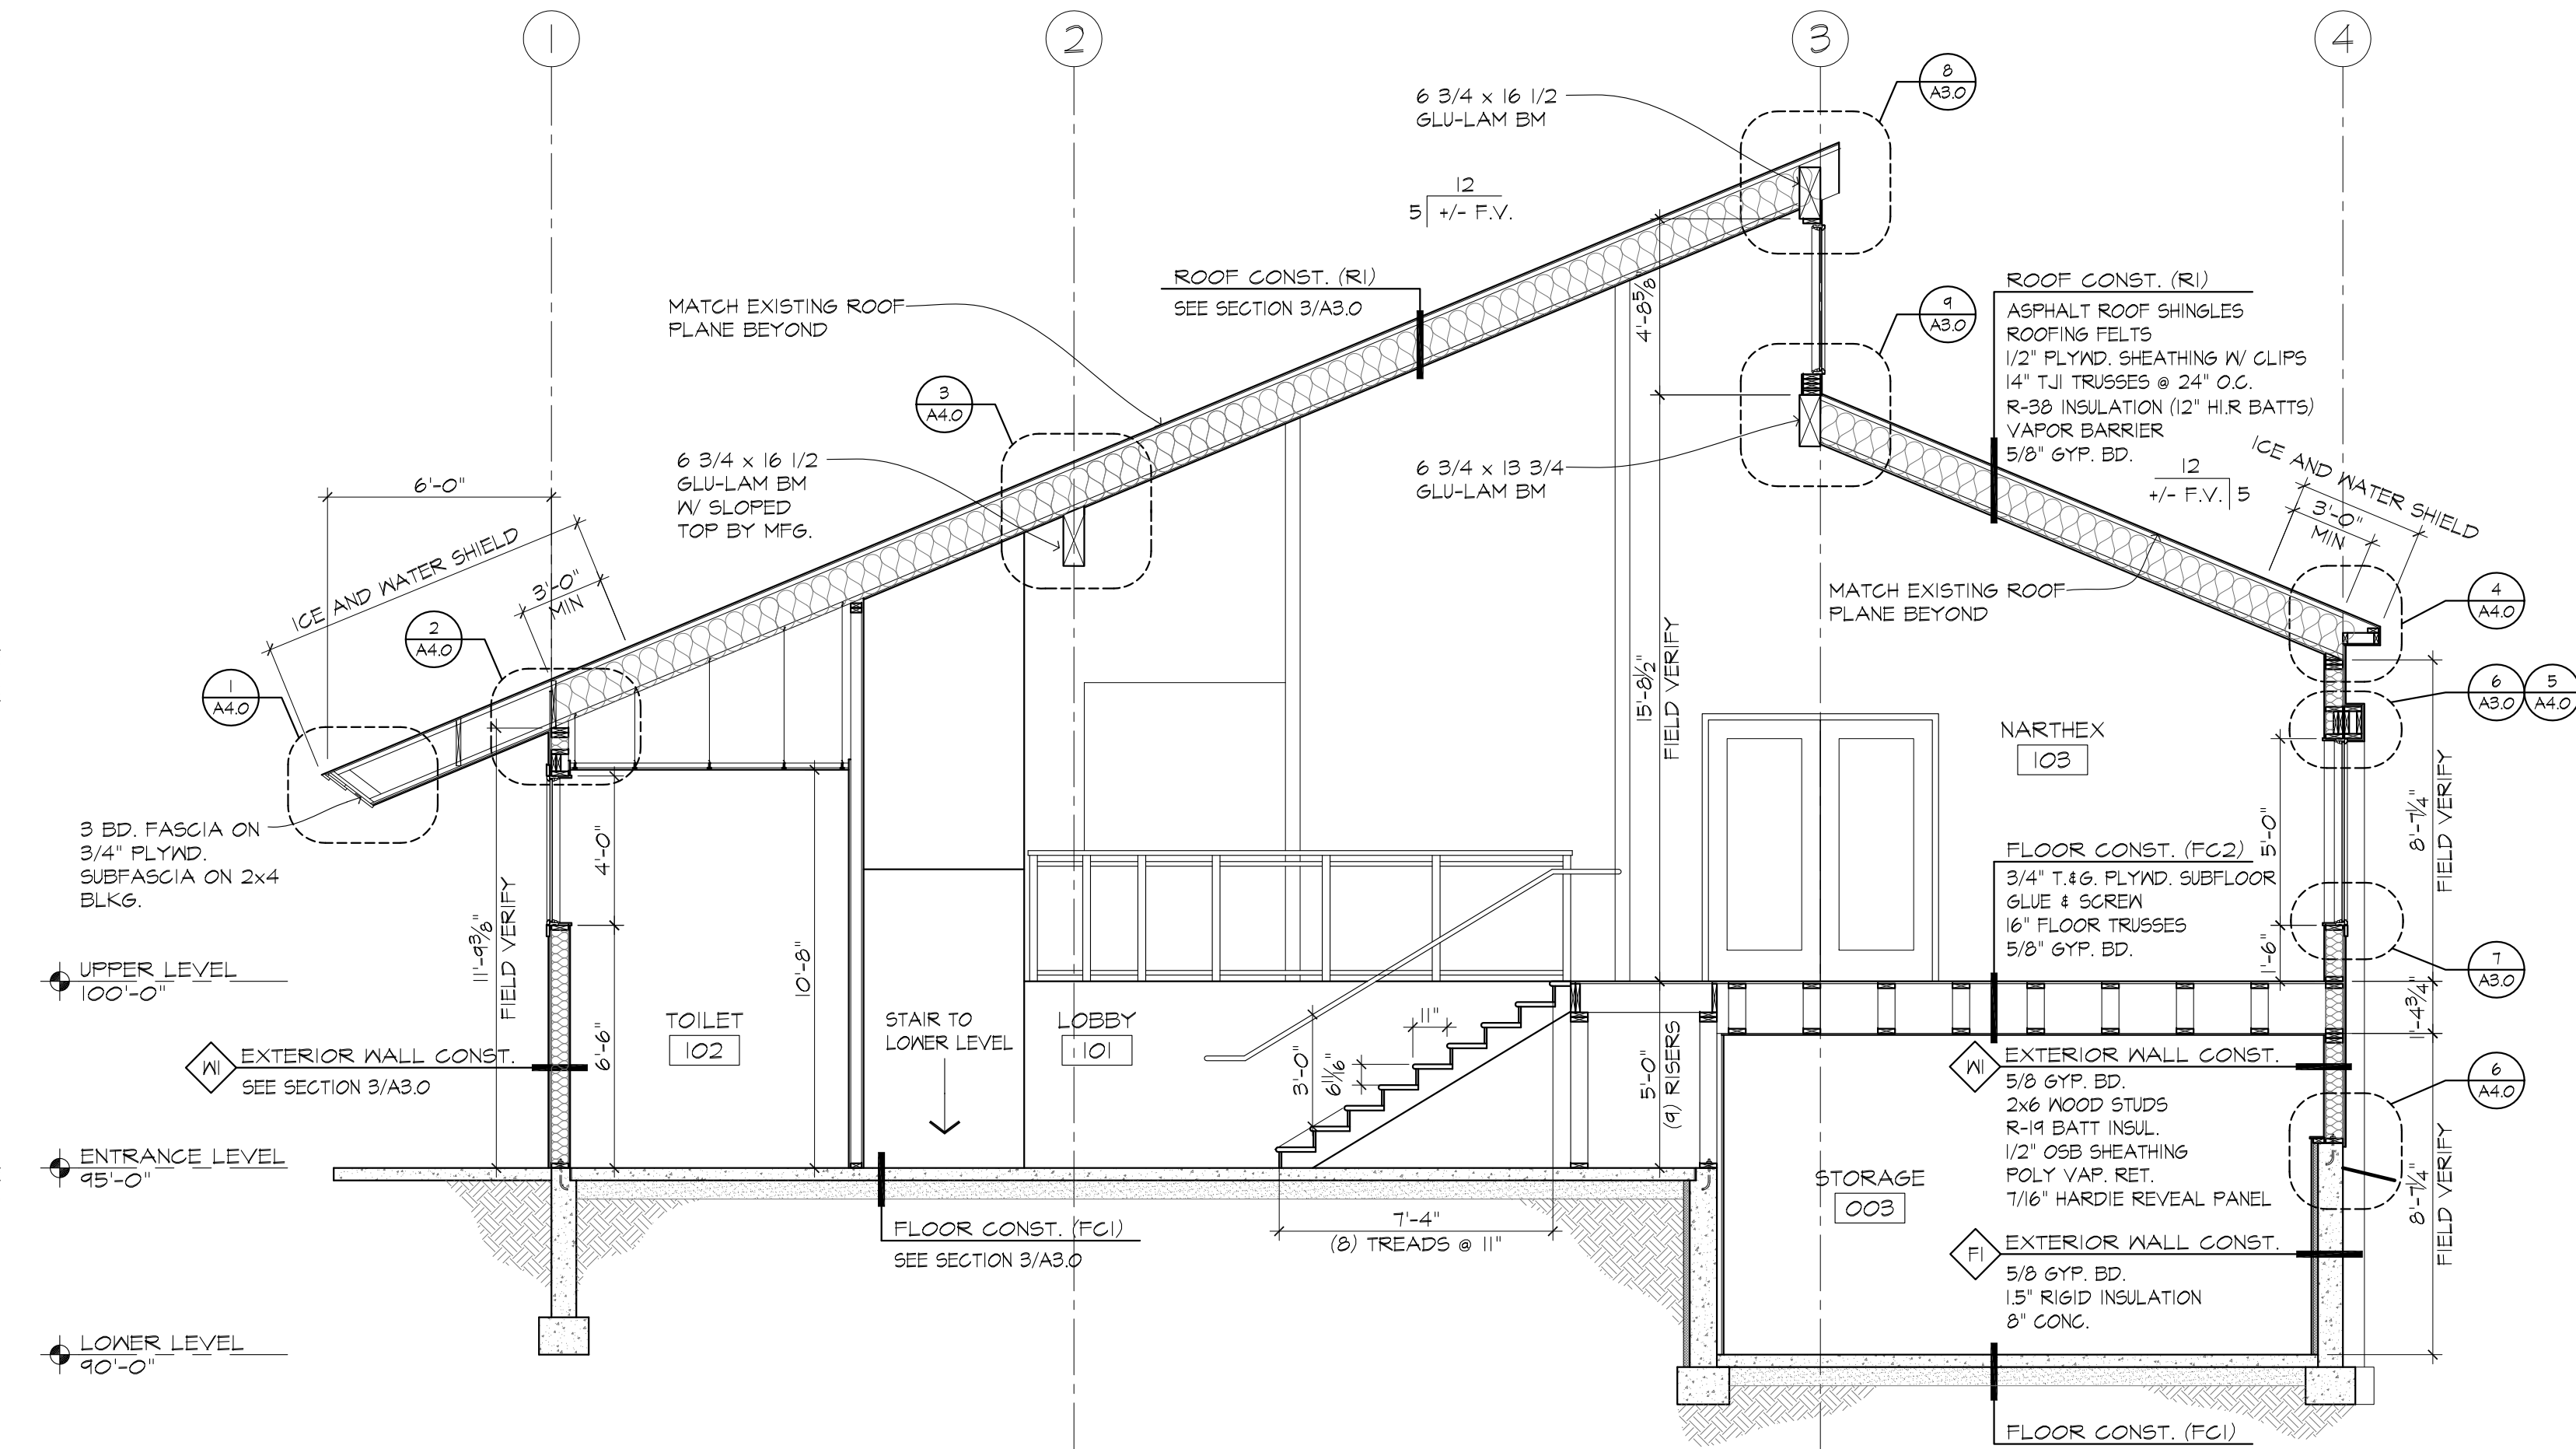


3 SECTION
A3.0 1/4" = 1'-0"

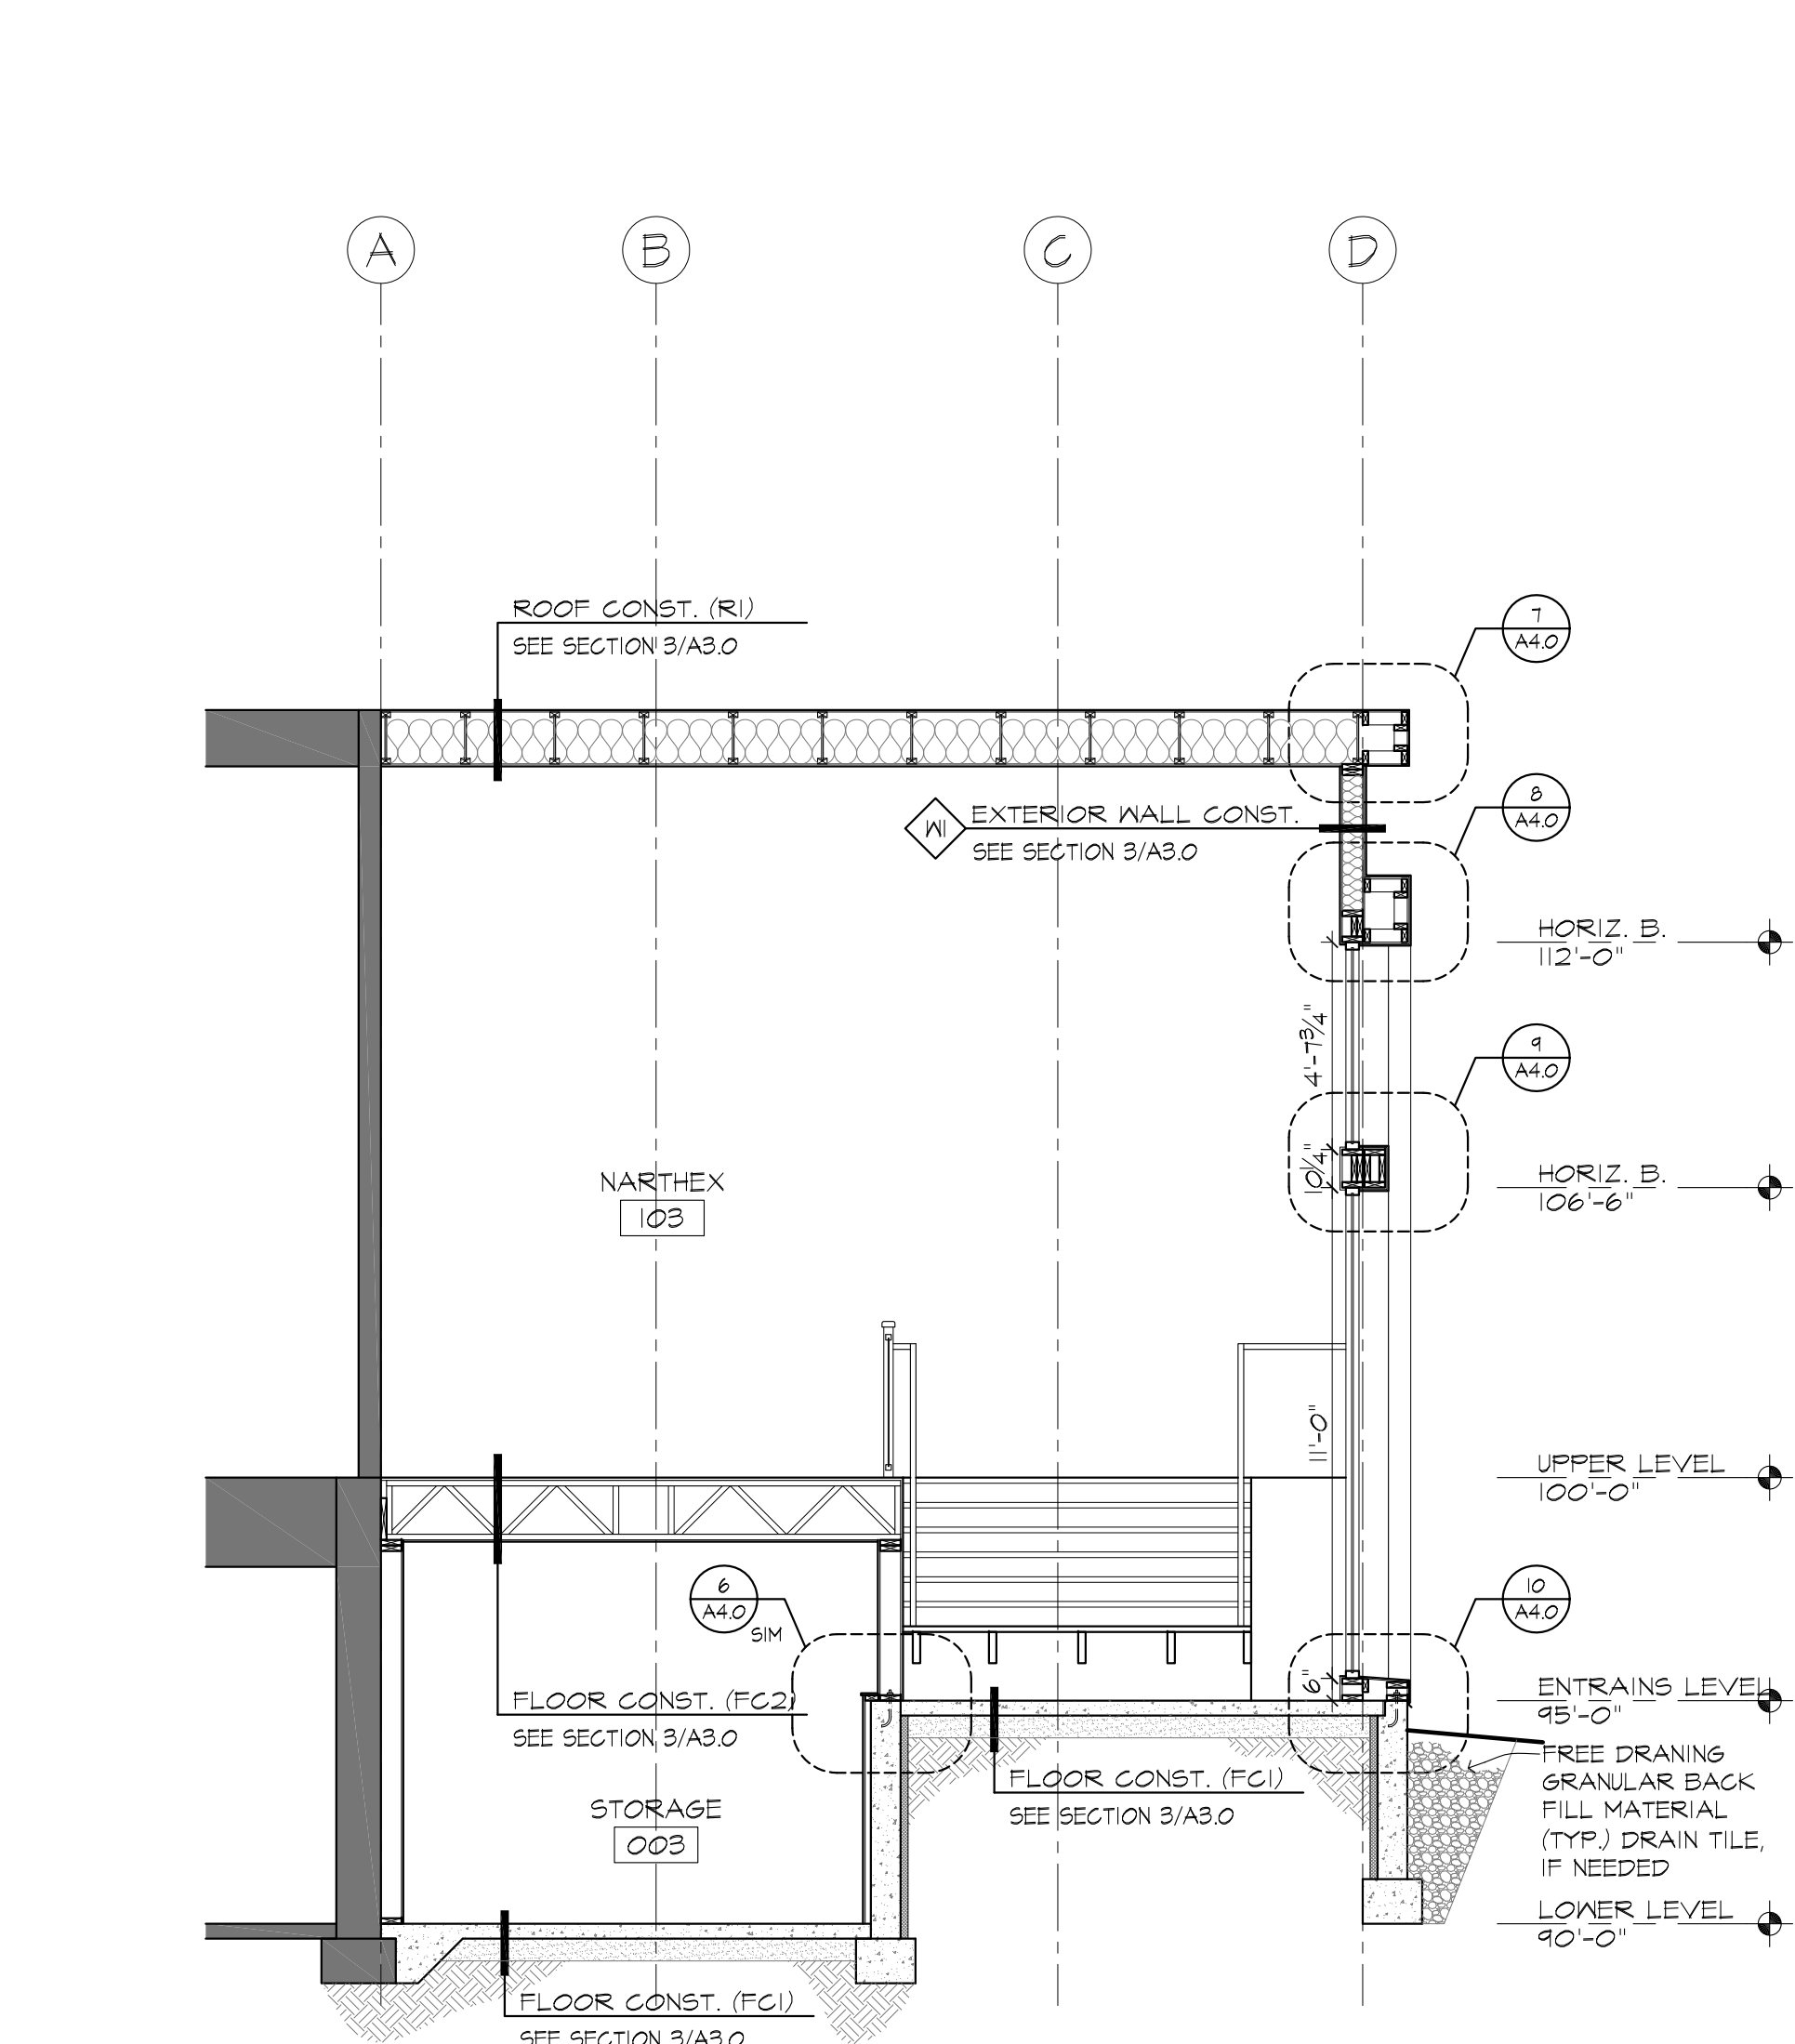


4 SECTION
A3.0 1/4" = 1'-0"

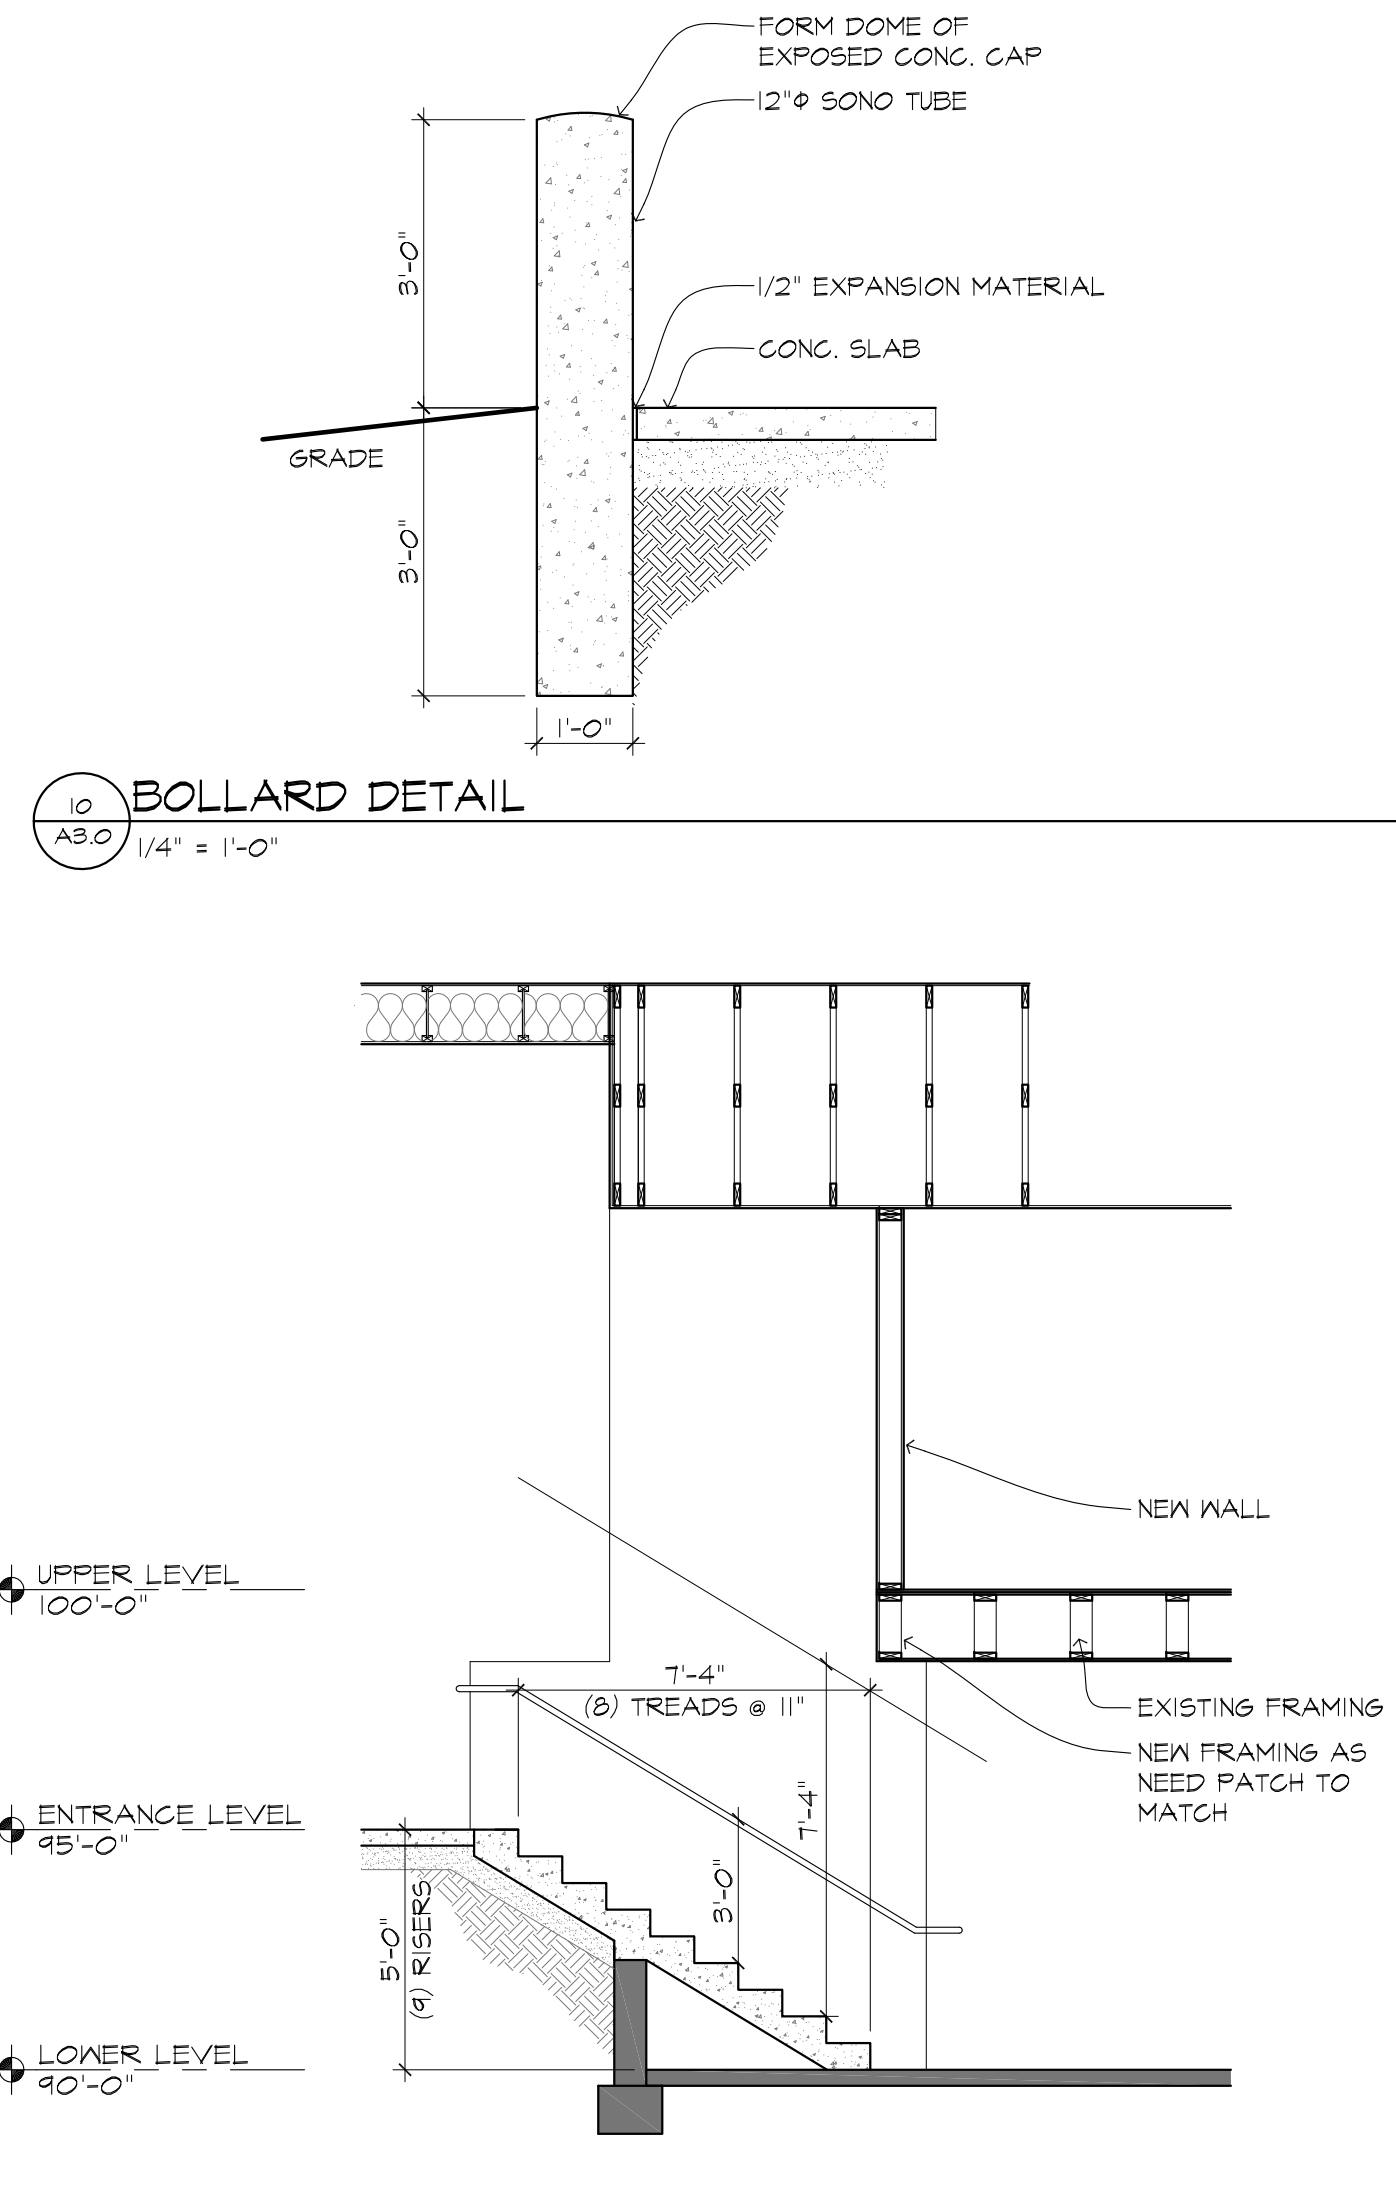


5 SECTION
A3.0 1/4" = 1'-0"

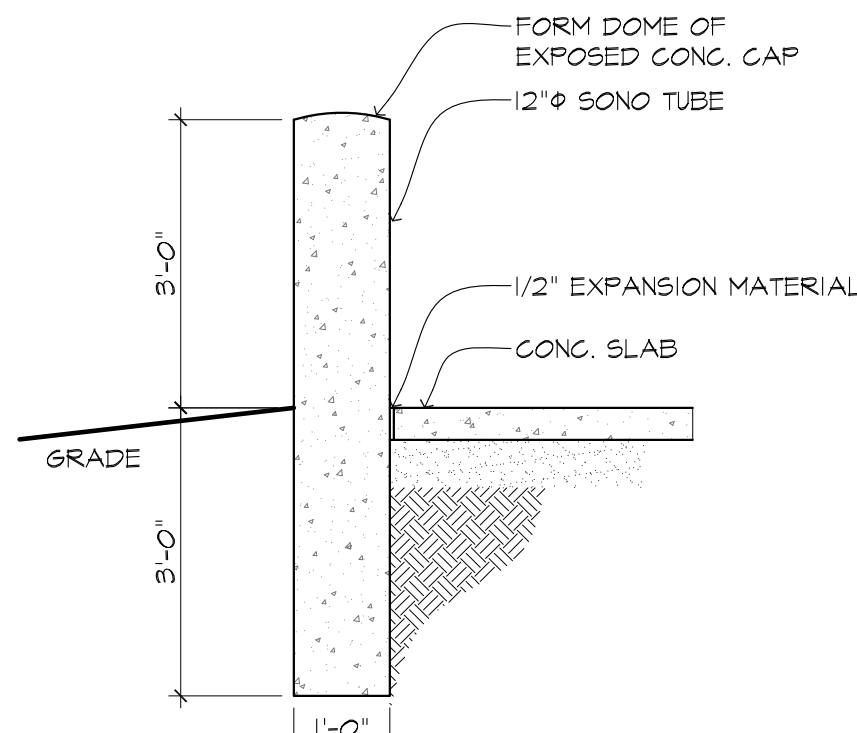


10 BOLLARD DETAIL
A3.0 1/4" = 1'-0"

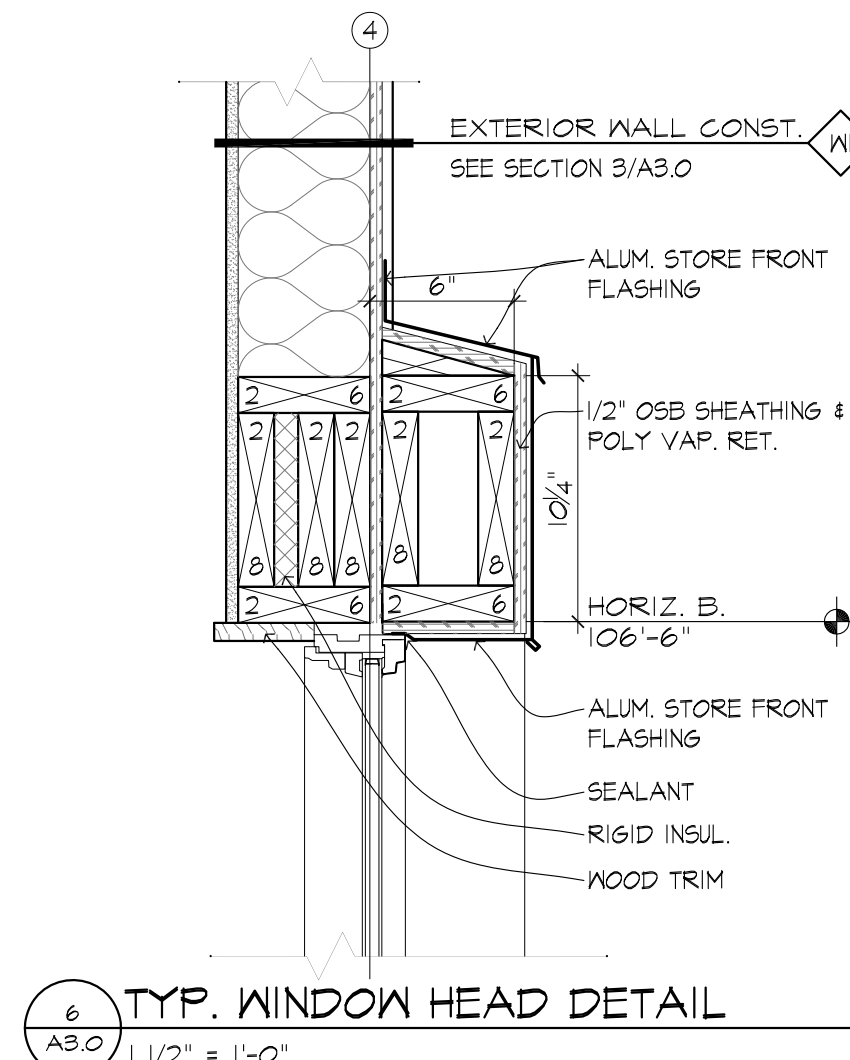


6 TYP. WINDOW HEAD DETAIL
A3.0 1/2" = 1'-0"

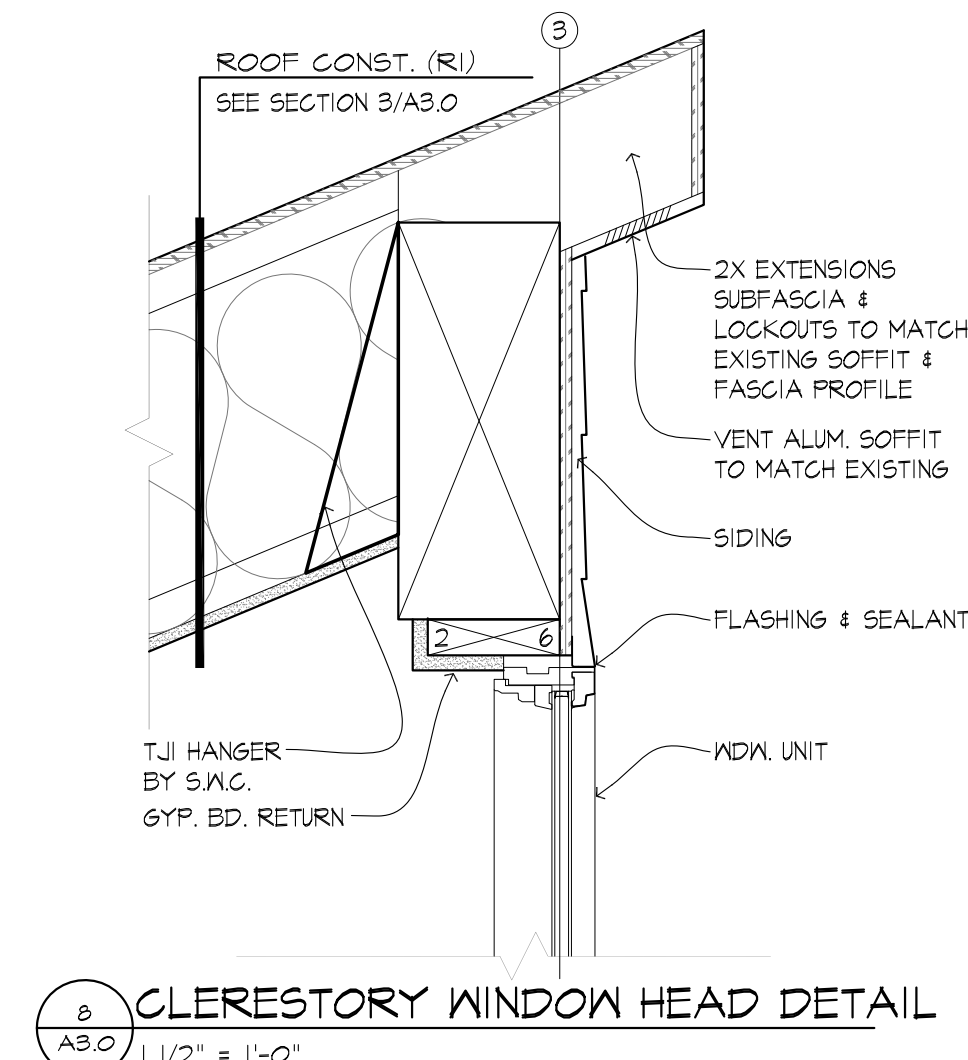

8 CLERESTORY WINDOW HEAD DETAIL
A3.0 1/2" = 1'-0"

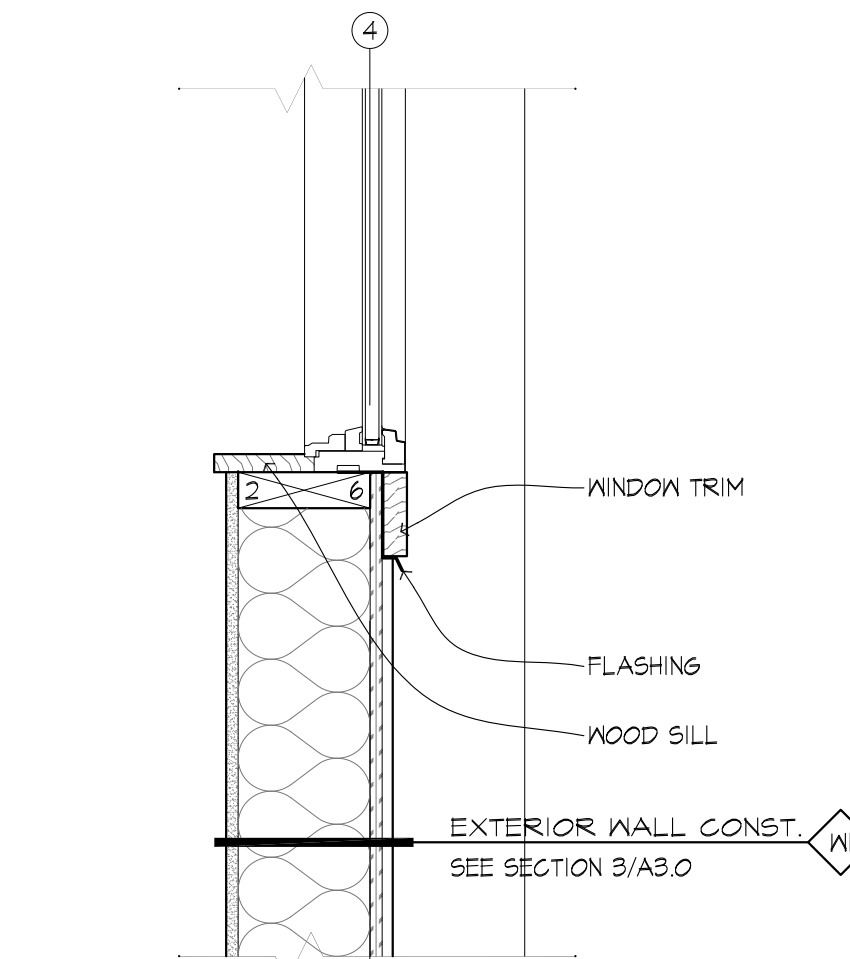

7 TYP. WINDOW SILL DETAIL
A3.0 1/2" = 1'-0"

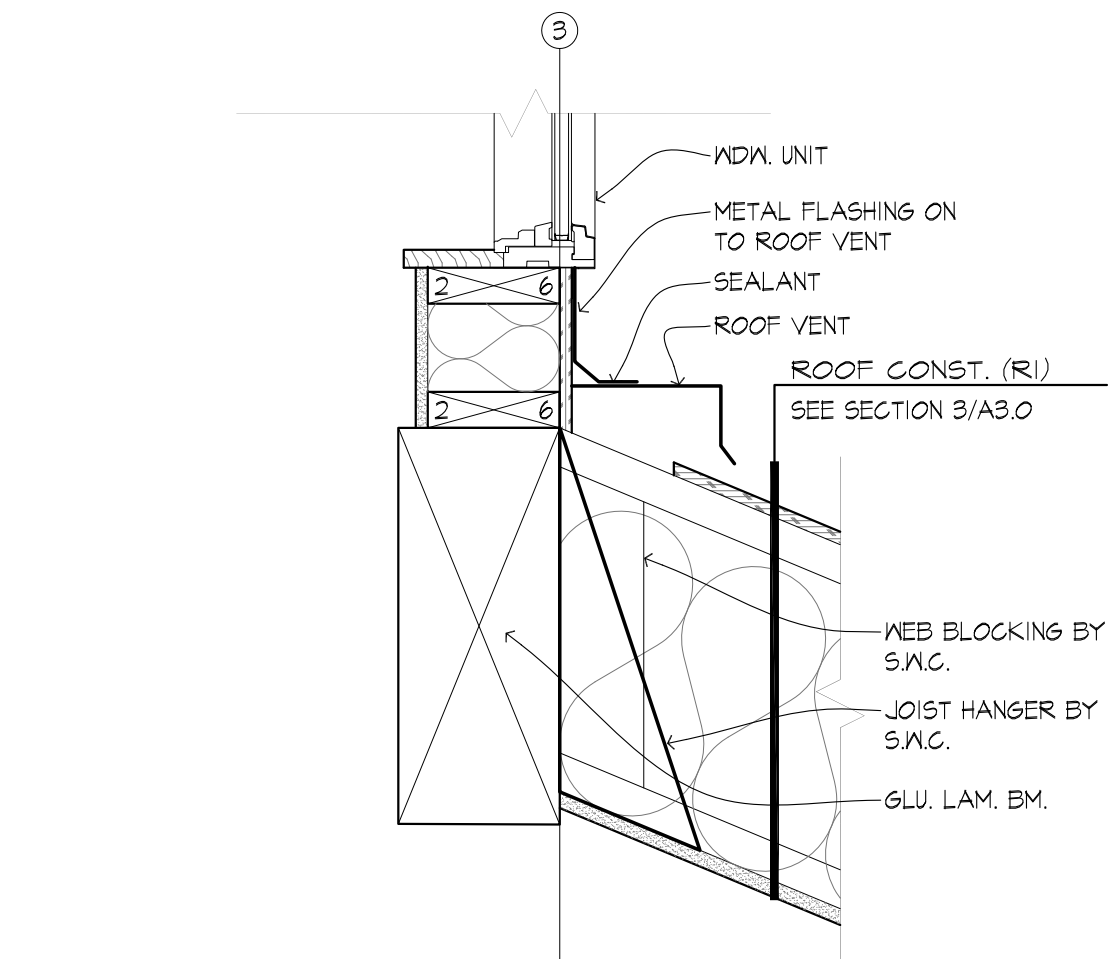

9 CLERESTORY WINDOW SILL DETAIL
A3.0 1/2" = 1'-0"

ADDITION TO: PLUM CITY EVANGELICAL FREE CHURCH

501 1ST. AVENUE EAST
PLUM CITY, WI 54761

DERRICK
Commercial Contracting

1505 Hwy 65 P.O. Box 445
New Richmond, WI 54017
715-246-2320
www.derrickbuilt.com

ARCHNET

u s a

architecture • interiors
sustainable design

333 N Main St. Ste. 201
Stillwater, MN 55082
651-430-0606

archnetusa.com

Revisions

Item	Date

Registration Information

I hereby certify that this plan, specification, or report was prepared by me or under my direct supervision, and that I am a duly Licensed Architect under the laws of the State of Wisconsin.

Printed Name
MICHAEL F. DIEM

Signature

DATE 3/31/10 License # 5803

Sheet Information SECTION

Project No : 09-130 Drawing No :


Drawn By : CL

Checked By : MD


Date : 3/31/10

A3.0


©2009 ARCHNET, Inc.

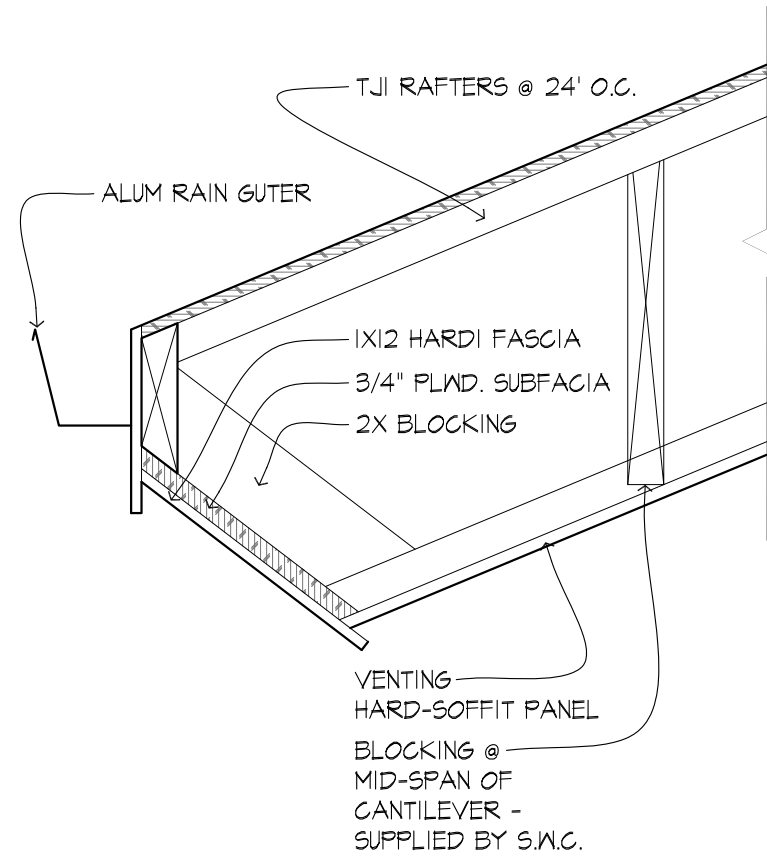


1
A4.0
DETAIL
1 1/2" = 1'-0"

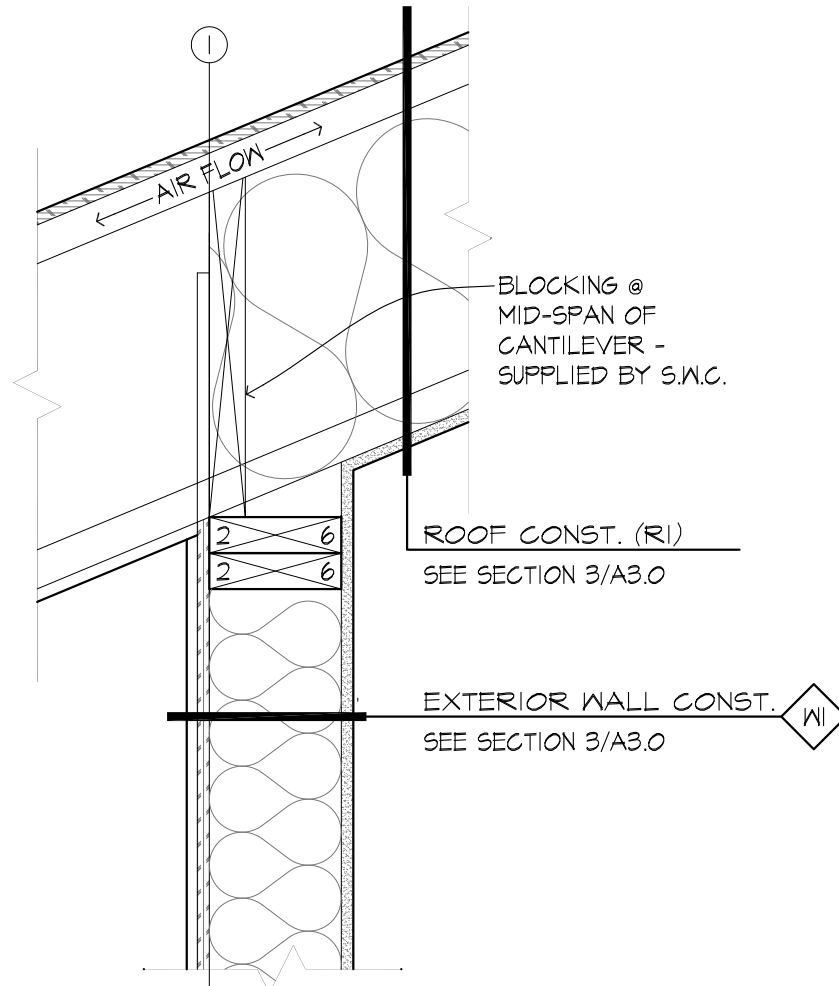


2
A4.0
DETAIL
1 1/2" = 1'-0"

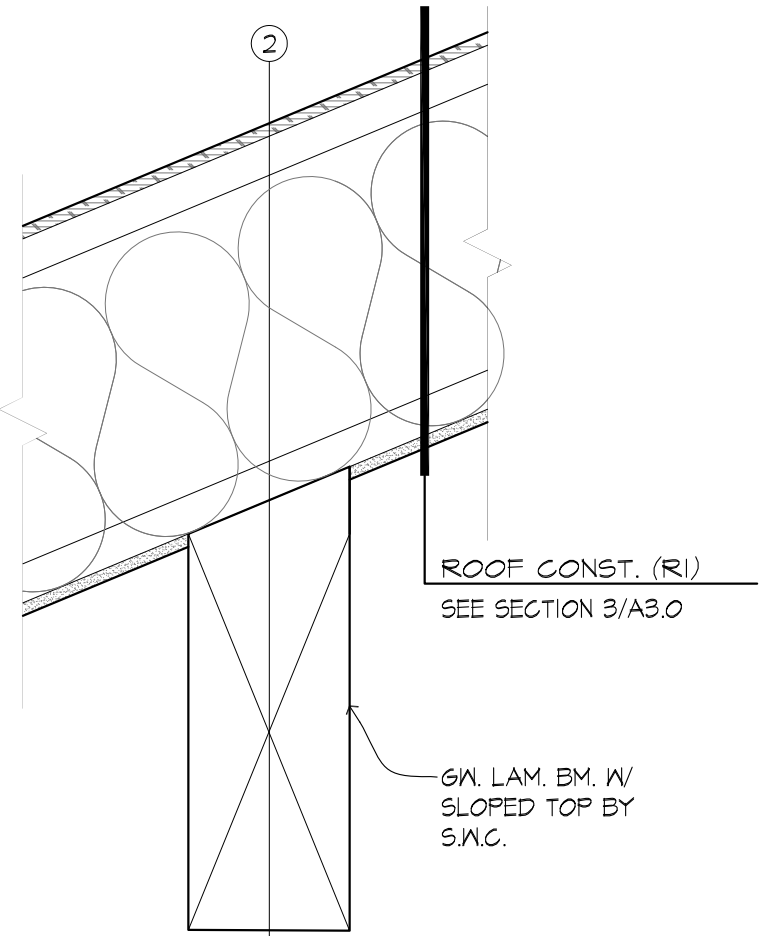

3
A4.0
DETAIL
1 1/2" = 1'-0"

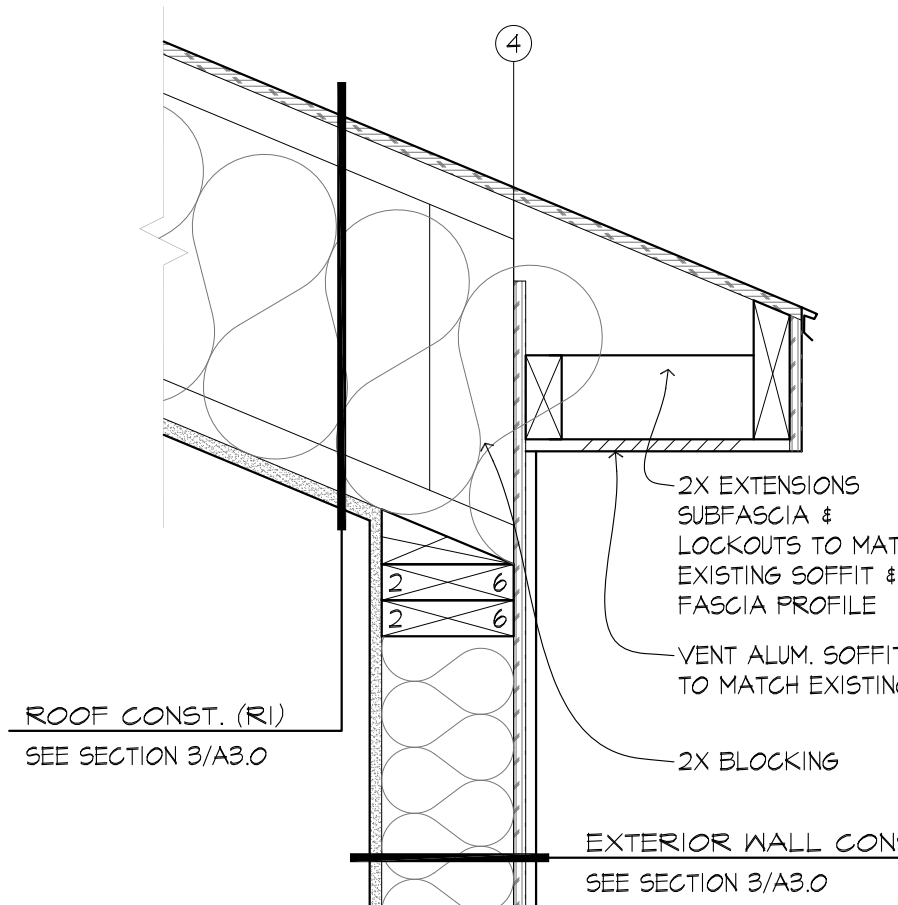

4
A4.0
DETAIL
1 1/2" = 1'-0"

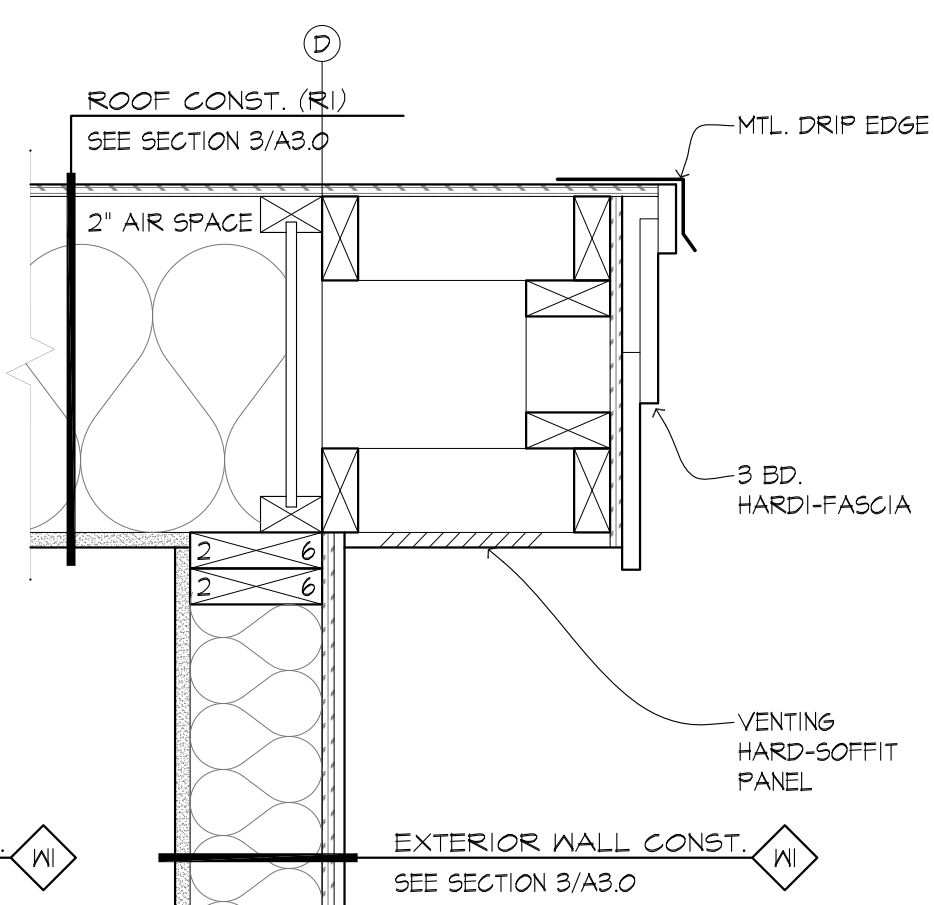


5
A4.0
DETAIL
1 1/2" = 1'-0"

DOOR SCHEDULE - BASEMENT LEVEL							
DOOR NO.	ROOM NAME	DOOR SIZE	DOOR TYPE	RATING	FRAME TYPE	HDNR GROUP	REMARKS
001	LOBBY	3'-0" x 6'-8"	C	-	F1	-	


DOOR SCHEDULE - MAIN LEVEL							
DOOR NO.	ROOM NAME	DOOR SIZE	DOOR TYPE	RATING	FRAME TYPE	HDNR GROUP	REMARKS
101	LOBBY	6'-0" x 7'-0"	A	-	F2	-	DOUBLE DOOR
101A	LOBBY	3'-0" x 6'-8"	C	-	F1	-	
102	TOILET	3'-0" x 6'-8"	C	-	F1	-	
103	NARTHEX	6'-0" x 6'-8"	B	-	F1	-	DOUBLE DOOR
104	CLASS ROOM	3'-0" x 6'-8"	C	-	F1	-	
105	PASTOR	3'-0" x 6'-8"	C	-	F1	-	

ROOM FINISH SCHEDULE - BASEMENT LEVEL										
ROOM NO.	ROOM NAME	WALLS		FLOOR			CEILING			COMMENTS
		MATL.	FIN.	MATL.	FIN.	BASE HT.	MATL.	FINISH	HEIGHT	
001	LOBBY	GYP. B.D.	PT.	EXISTING	-	-	EXG.	EXG.	EXG.	
002	CLASS ROOM I	GYP. B.D.	PT.	EXISTING	-	-	EXG.	EXG.	EXG.	
003	STORAGE	GYP. B.D.	PT.	CONC.	GPT.	VIN	4'	GYP. B.D.	PT.	8' +/-


ROOM FINISH SCHEDULE - MAIN LEVEL										
ROOM NO.	ROOM NAME	WALLS		FLOOR			CEILING			COMMENTS
		MATL.	FIN.	MATL.	FIN.	BASE HT.	MATL.	FINISH	HEIGHT	
101	LOBBY	GYP. B.D.	PT.	CONC.	GPT.	VIN	4'	GYP. B.D.	PT.	VARIES
102	TOILET	GYP. B.D.	PT.	CONC.	G.T.	G.T.	4'	ACT.	PT.	10'-8"
103	NARTHEX	GYP. B.D.	PT.	PLYND.	GPT.	VIN	4'	GYP. B.D.	PT.	VARIES
104	CLASS ROOM	GYP. B.D.	PT.	EXISTING	EXG.	VIN	4'	EXG.	EXG.	
105	PASTOR	GYP. B.D.	PT.	EXISTING	EXG.	VIN	4'	ACT.	-	8'-0"

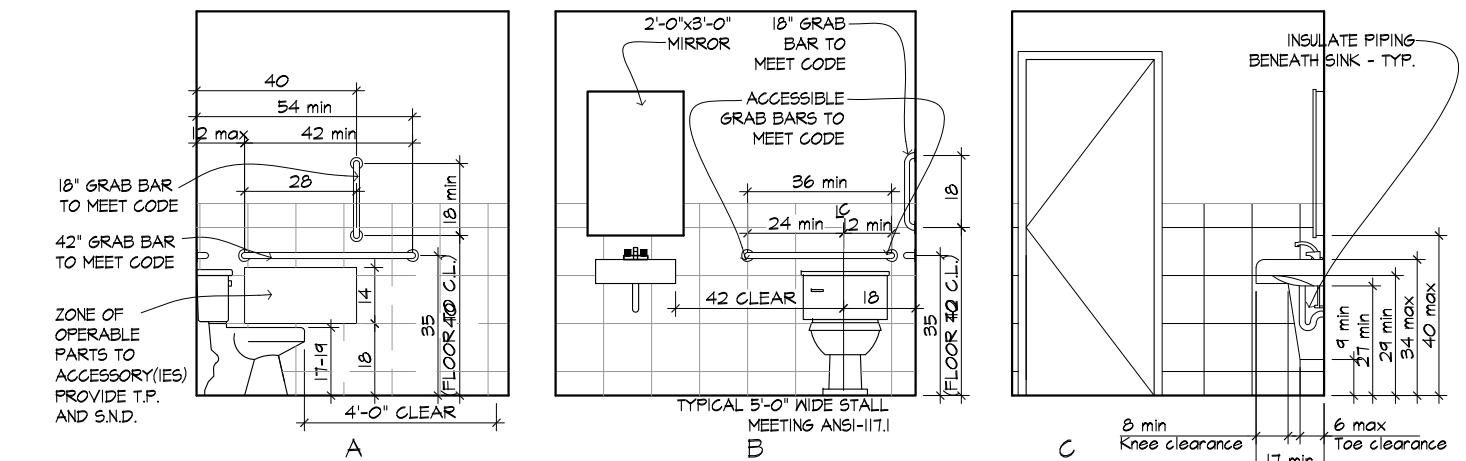


6
A4.0
TOILET
1/4" = 1'-0"

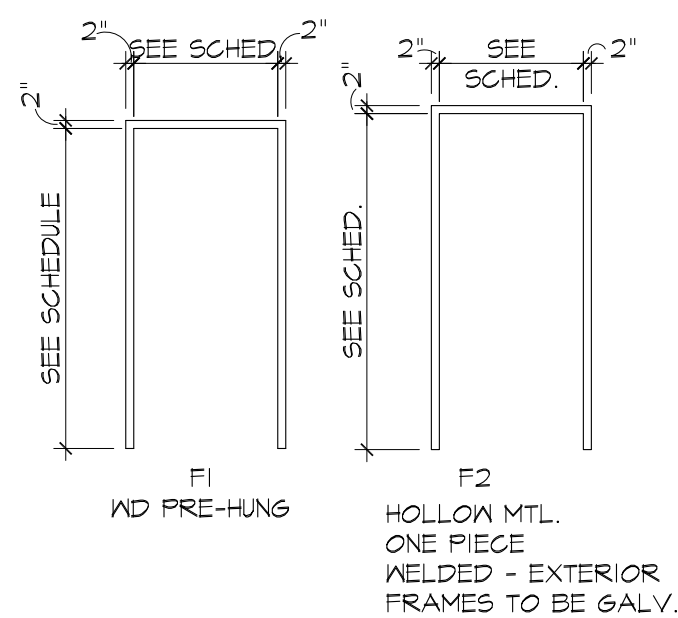


7
A4.0
FRAME TYPES
1/4" = 1'-0"

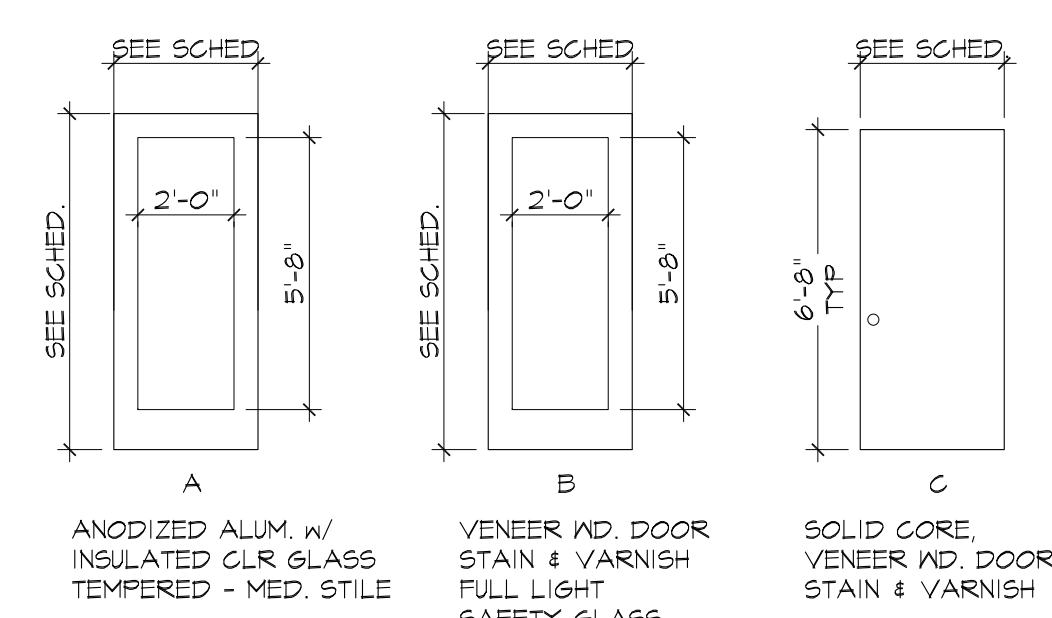


8
A4.0
DOOR TYPES
1/4" = 1'-0"

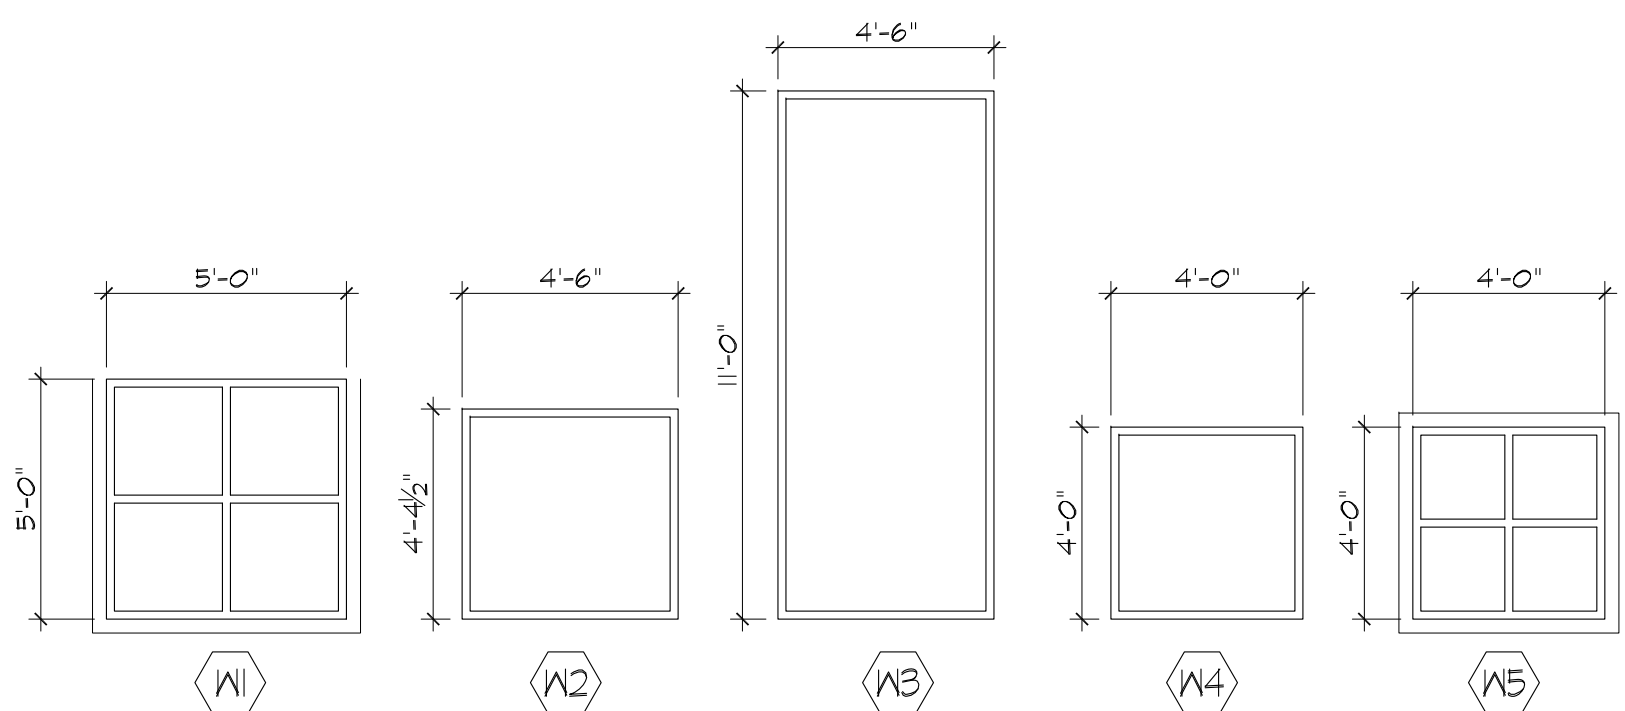


9
A4.0
WINDOW TYPES
1/4" = 1'-0"

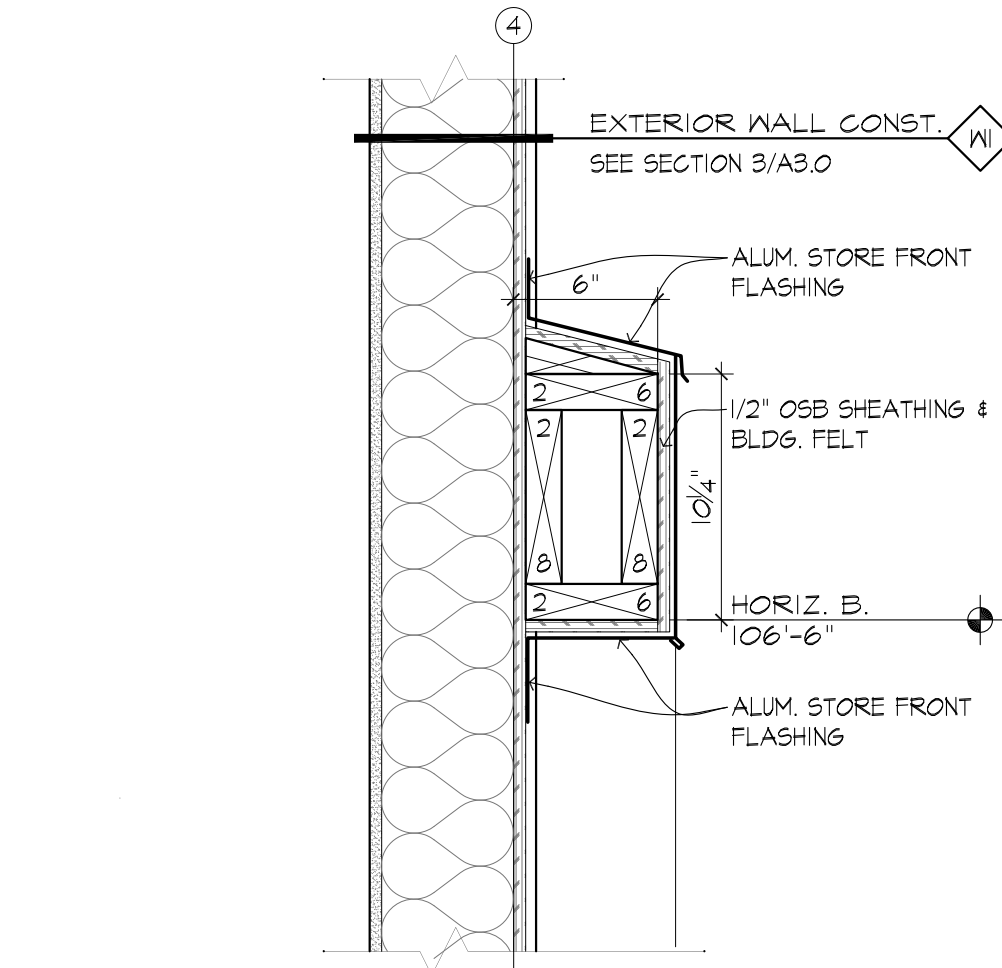


10
A4.0
DETAIL
1 1/2" = 1'-0"

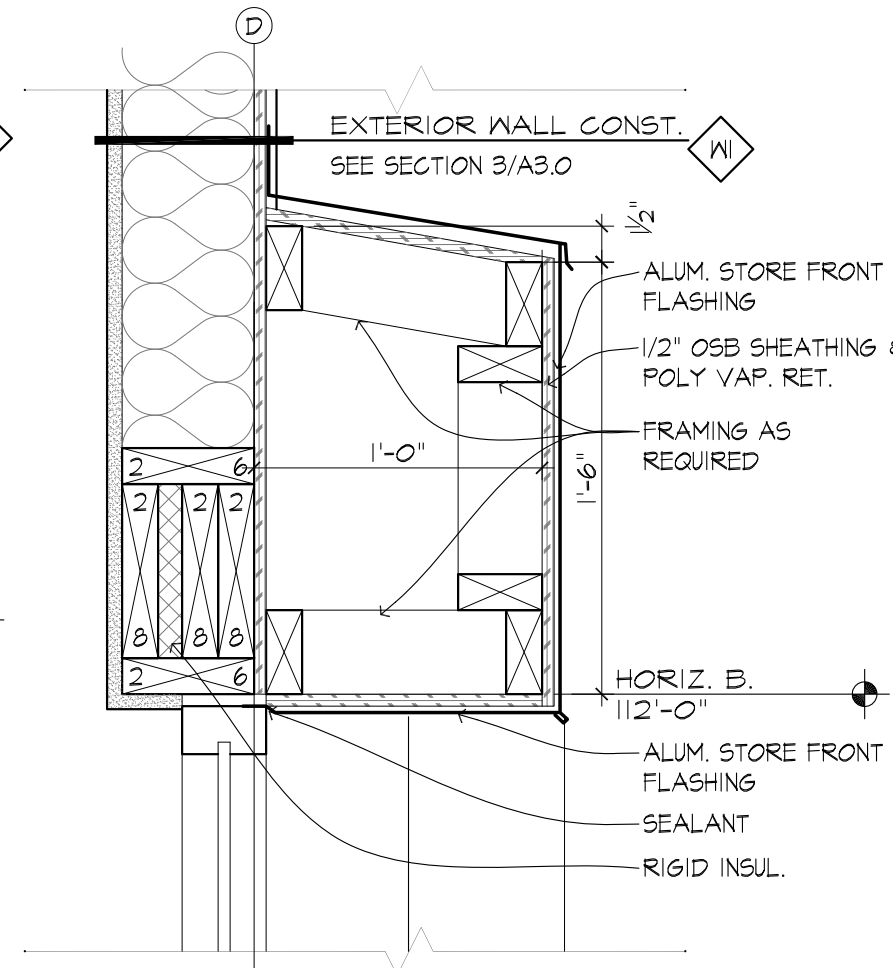


11
A4.0
DETAIL
1 1/2" = 1'-0"

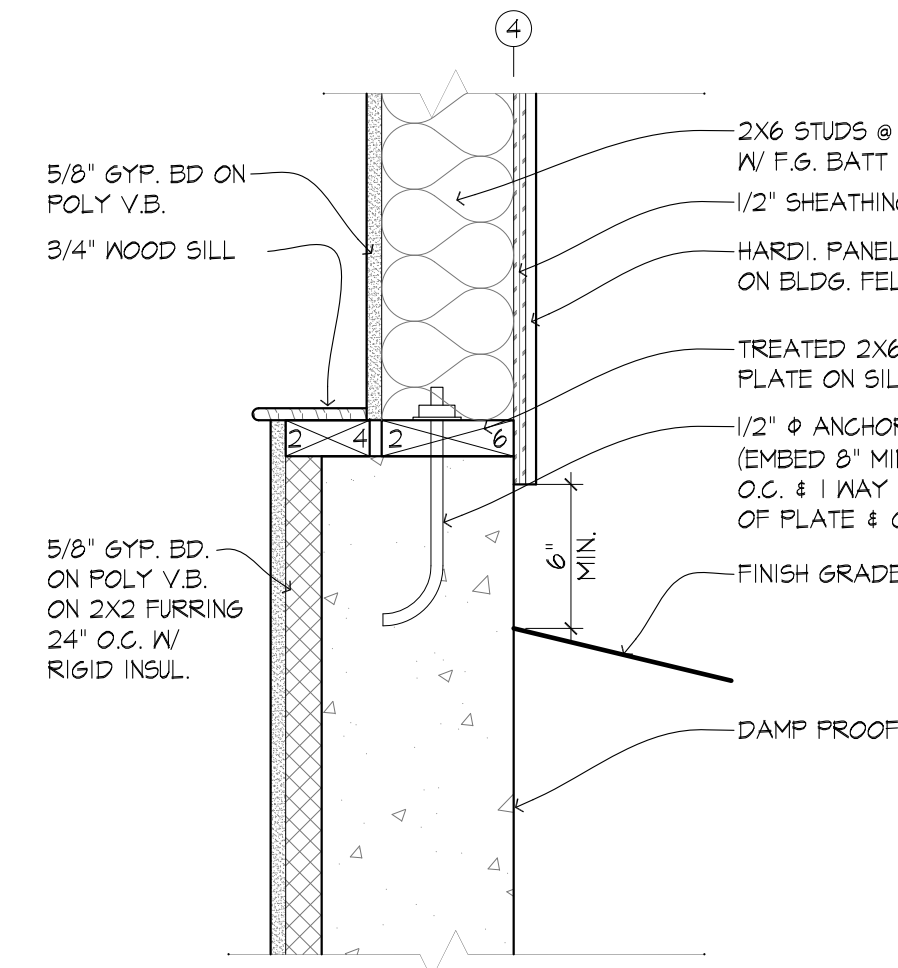

12
A4.0
DETAIL
1 1/2" = 1'-0"

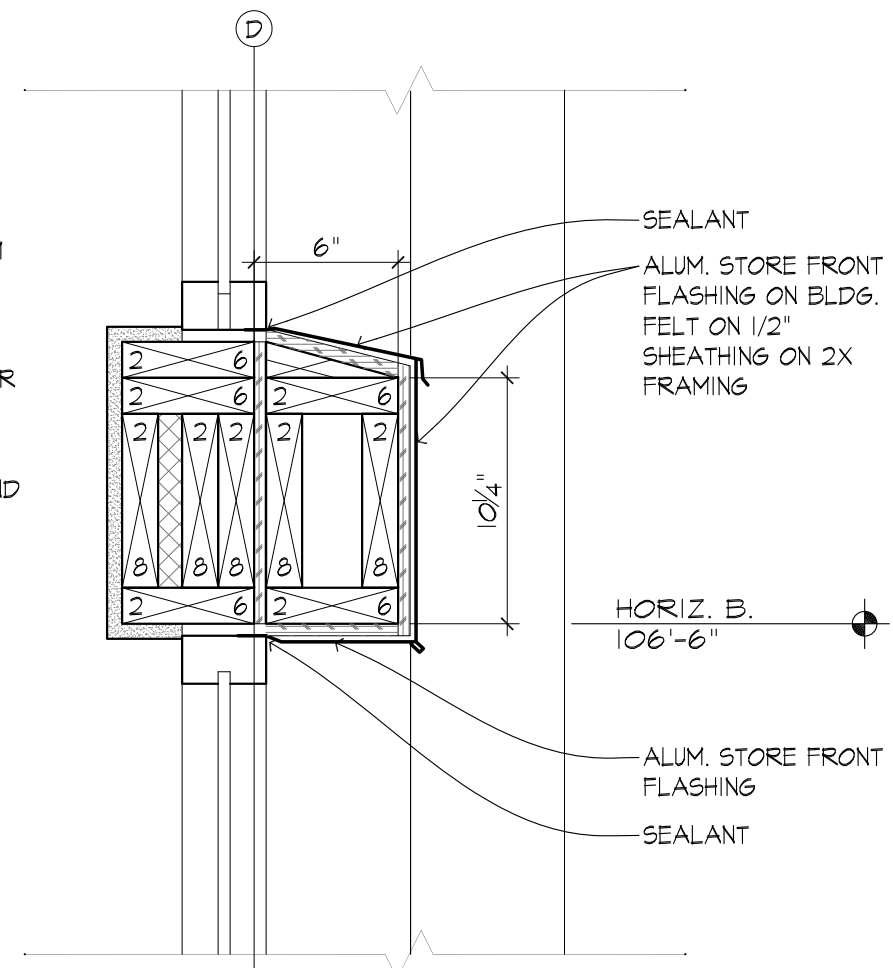

13
A4.0
DETAIL
1 1/2" = 1'-0"

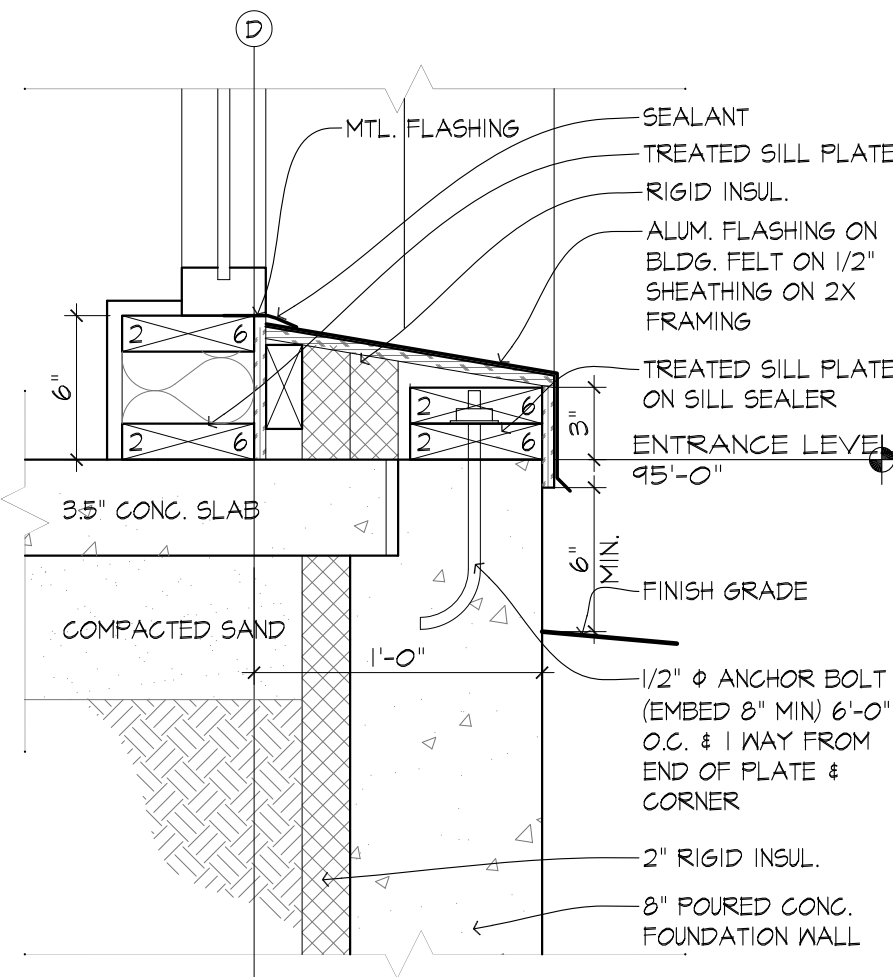

14
A4.0
DETAIL
1 1/2" = 1'-0"

ADDITION TO:
**PLUM CITY
EVANGELICAL
FREE CHURCH**

501 1ST. AVENUE EAST
PLUM CITY, WI 54761

DERRICK
Commercial Contracting

1505 Hwy 65 P.O. Box 445
New Richmond, WI 54017
715-246-2320
www.derrickbuilt.com

ARCHNET
u s a

architecture • interiors
sustainable design

333 N Main St. Ste. 201
Stillwater, MN 55082
651-430-0606
archnetusa.com

Revisions

Item	Date

Registration Information

I hereby certify that this plan, specification, or report was prepared by me or under my direct supervision, and that I am a duly Licensed Architect under the laws of the State of Wisconsin.

Printed Name

MICHAEL F. DIEM

Signature

DATE

3/31/10

License #

5803

Sheet Information

DETAILS
SCHEDULE

Project No : 09-130

Drawing No :

Drawn By : CL

Checked By : MD

Date : 3/31/10

A4.0

©2009 ARCHNET, Inc.