


I HEREBY CERTIFY THAT THIS PLAN, SPECIFICATION, OR REPORT WAS PREPARED BY ME OR UNDER MY DIRECT SUPERVISION AND THAT I AM A LICENSED PROFESSIONAL ARCHITECT UNDER THE LAWS OF THE STATE OF WISCONSIN.

OWNER: _____
DATE: _____
REVISION: _____

GRACE EVANGELICAL CHURCH
VIROQUA, WI

Scale: _____
Project No.: _____
Date: 05.15.08
Drawing Name: _____
Sheet No.: _____

A2

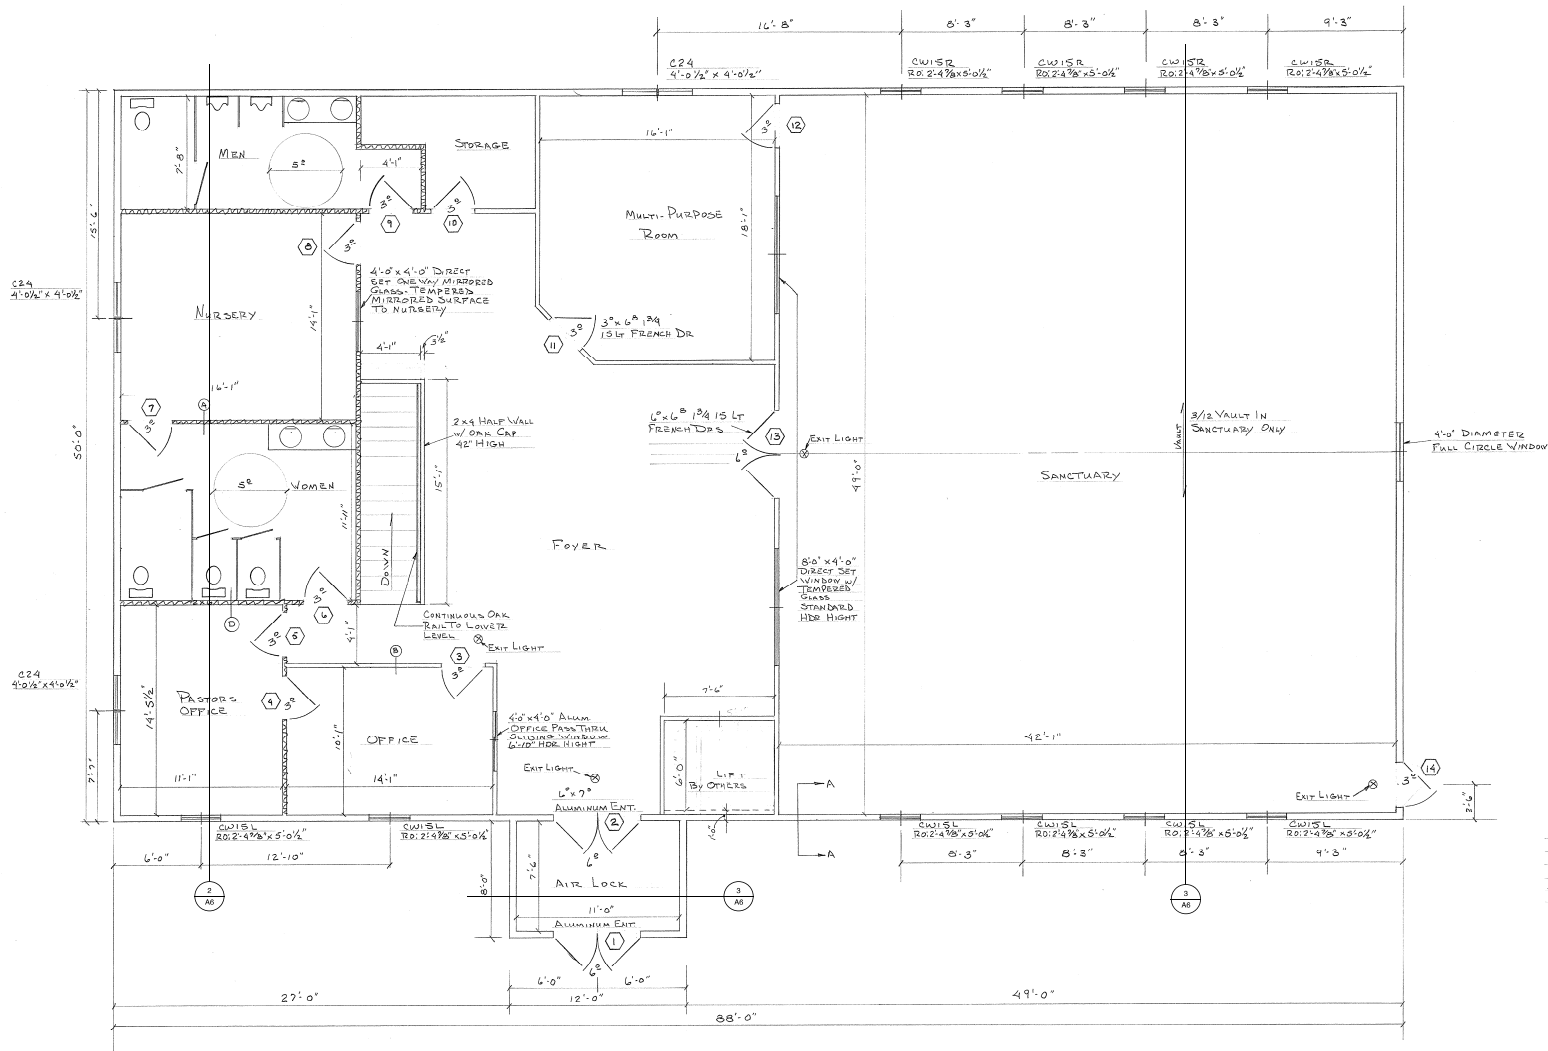

Notes:
1) ALL WALLS 9'-0" HIGH
2) BATHROOMS TO HAVE CERAMIC TILE FLOORS & BASE
3) HALLS TO BE SEHLING SYSTEM DESIGN

GROUND FLOOR PLAN
Scale: 1/4" = 1'-0"



SW-1 LUMBER TYP SHEAR WALL:
SHEATHING: 15/32" THK EXT SHEATHING W/ 8d NAILS 6" OC @ EDGES & 12" OC FIELD.
ROOF TRUSS TO TOP PLATE: (1) SIMPSON HTC4 EA SIDE OF TRUSS @ 2'-0" OC WHERE WALL IS // TO TRUSSES.
BTM & TOP PLATES TO RIM BOARDS/TRUSSES: SIMPSON SDS14 X 6" SCREWS @ 6" OC.
BOT PLATE TO FOUNDATION: 15/16" ANCH BLTS @ 32" OC.
HOLD-DOWNS @ ENDS OF SHEAR WALLS: SIMPSON PHD5-SDS3 W/ SSB24 ANCH BLTS.